

EXISTING SIGNAL

PAVEMENT MARKING LINES

- | | |
|----------------------------|--------------------|
| PA - PAINT (4" WHITE, 2X) | EDGE LINE |
| PC - PAINT (4" WHITE, 2X) | 10 ft SKIP LINE |
| PD - PAINT (4" WHITE, 2X) | 2 ft MINISKIP |
| PE - PAINT (4" WHITE, 2X) | SOLID LANE LINE |
| PI - PAINT (4" YELLOW, 2X) | DOUBLE CENTER LINE |
| PV - PAINT (8" YELLOW, 2X) | DIAGONAL |
| P4 - PAINT (24" WHITE, 2X) | STOP BAR |

PAVEMENT MARKING SYMBOLS

- | |
|-----------------------------------|
| QA - PAINT (LEFT TURN ARROW, 2X) |
| QB - PAINT (RIGHT TURN ARROW, 2X) |
| QC - PAINT (STRAIGHT ARROW, 2X) |

NEW PAVEMENT

ONGOING CONSTRUCTION


PAVEMENT WIDENING

MATCH LINE -Y15- STA. 24+50
SEE SHEET TCP-18

LEGION RD


ELK RD

APPROVED: SHANE D. YORK, PE DATE: 12/03/03

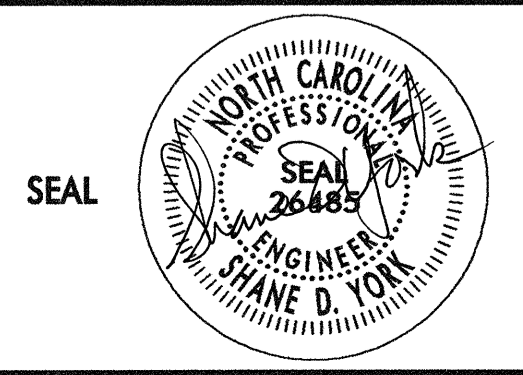

**PHASE TWO
DETAIL SIX**

SCALE: N.A.
DATE: 12/03/03
DWG. BY: S. YORK
DESIGN BY: S. YORK
REVIEWED BY: A.D. SARVIS

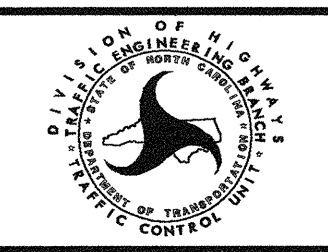

REVISIONS	

03/09/26 PM 12/03/2003 r:\ref\ref\control\tcp\U0620_tcp_tcp17_psh.dgn