


25


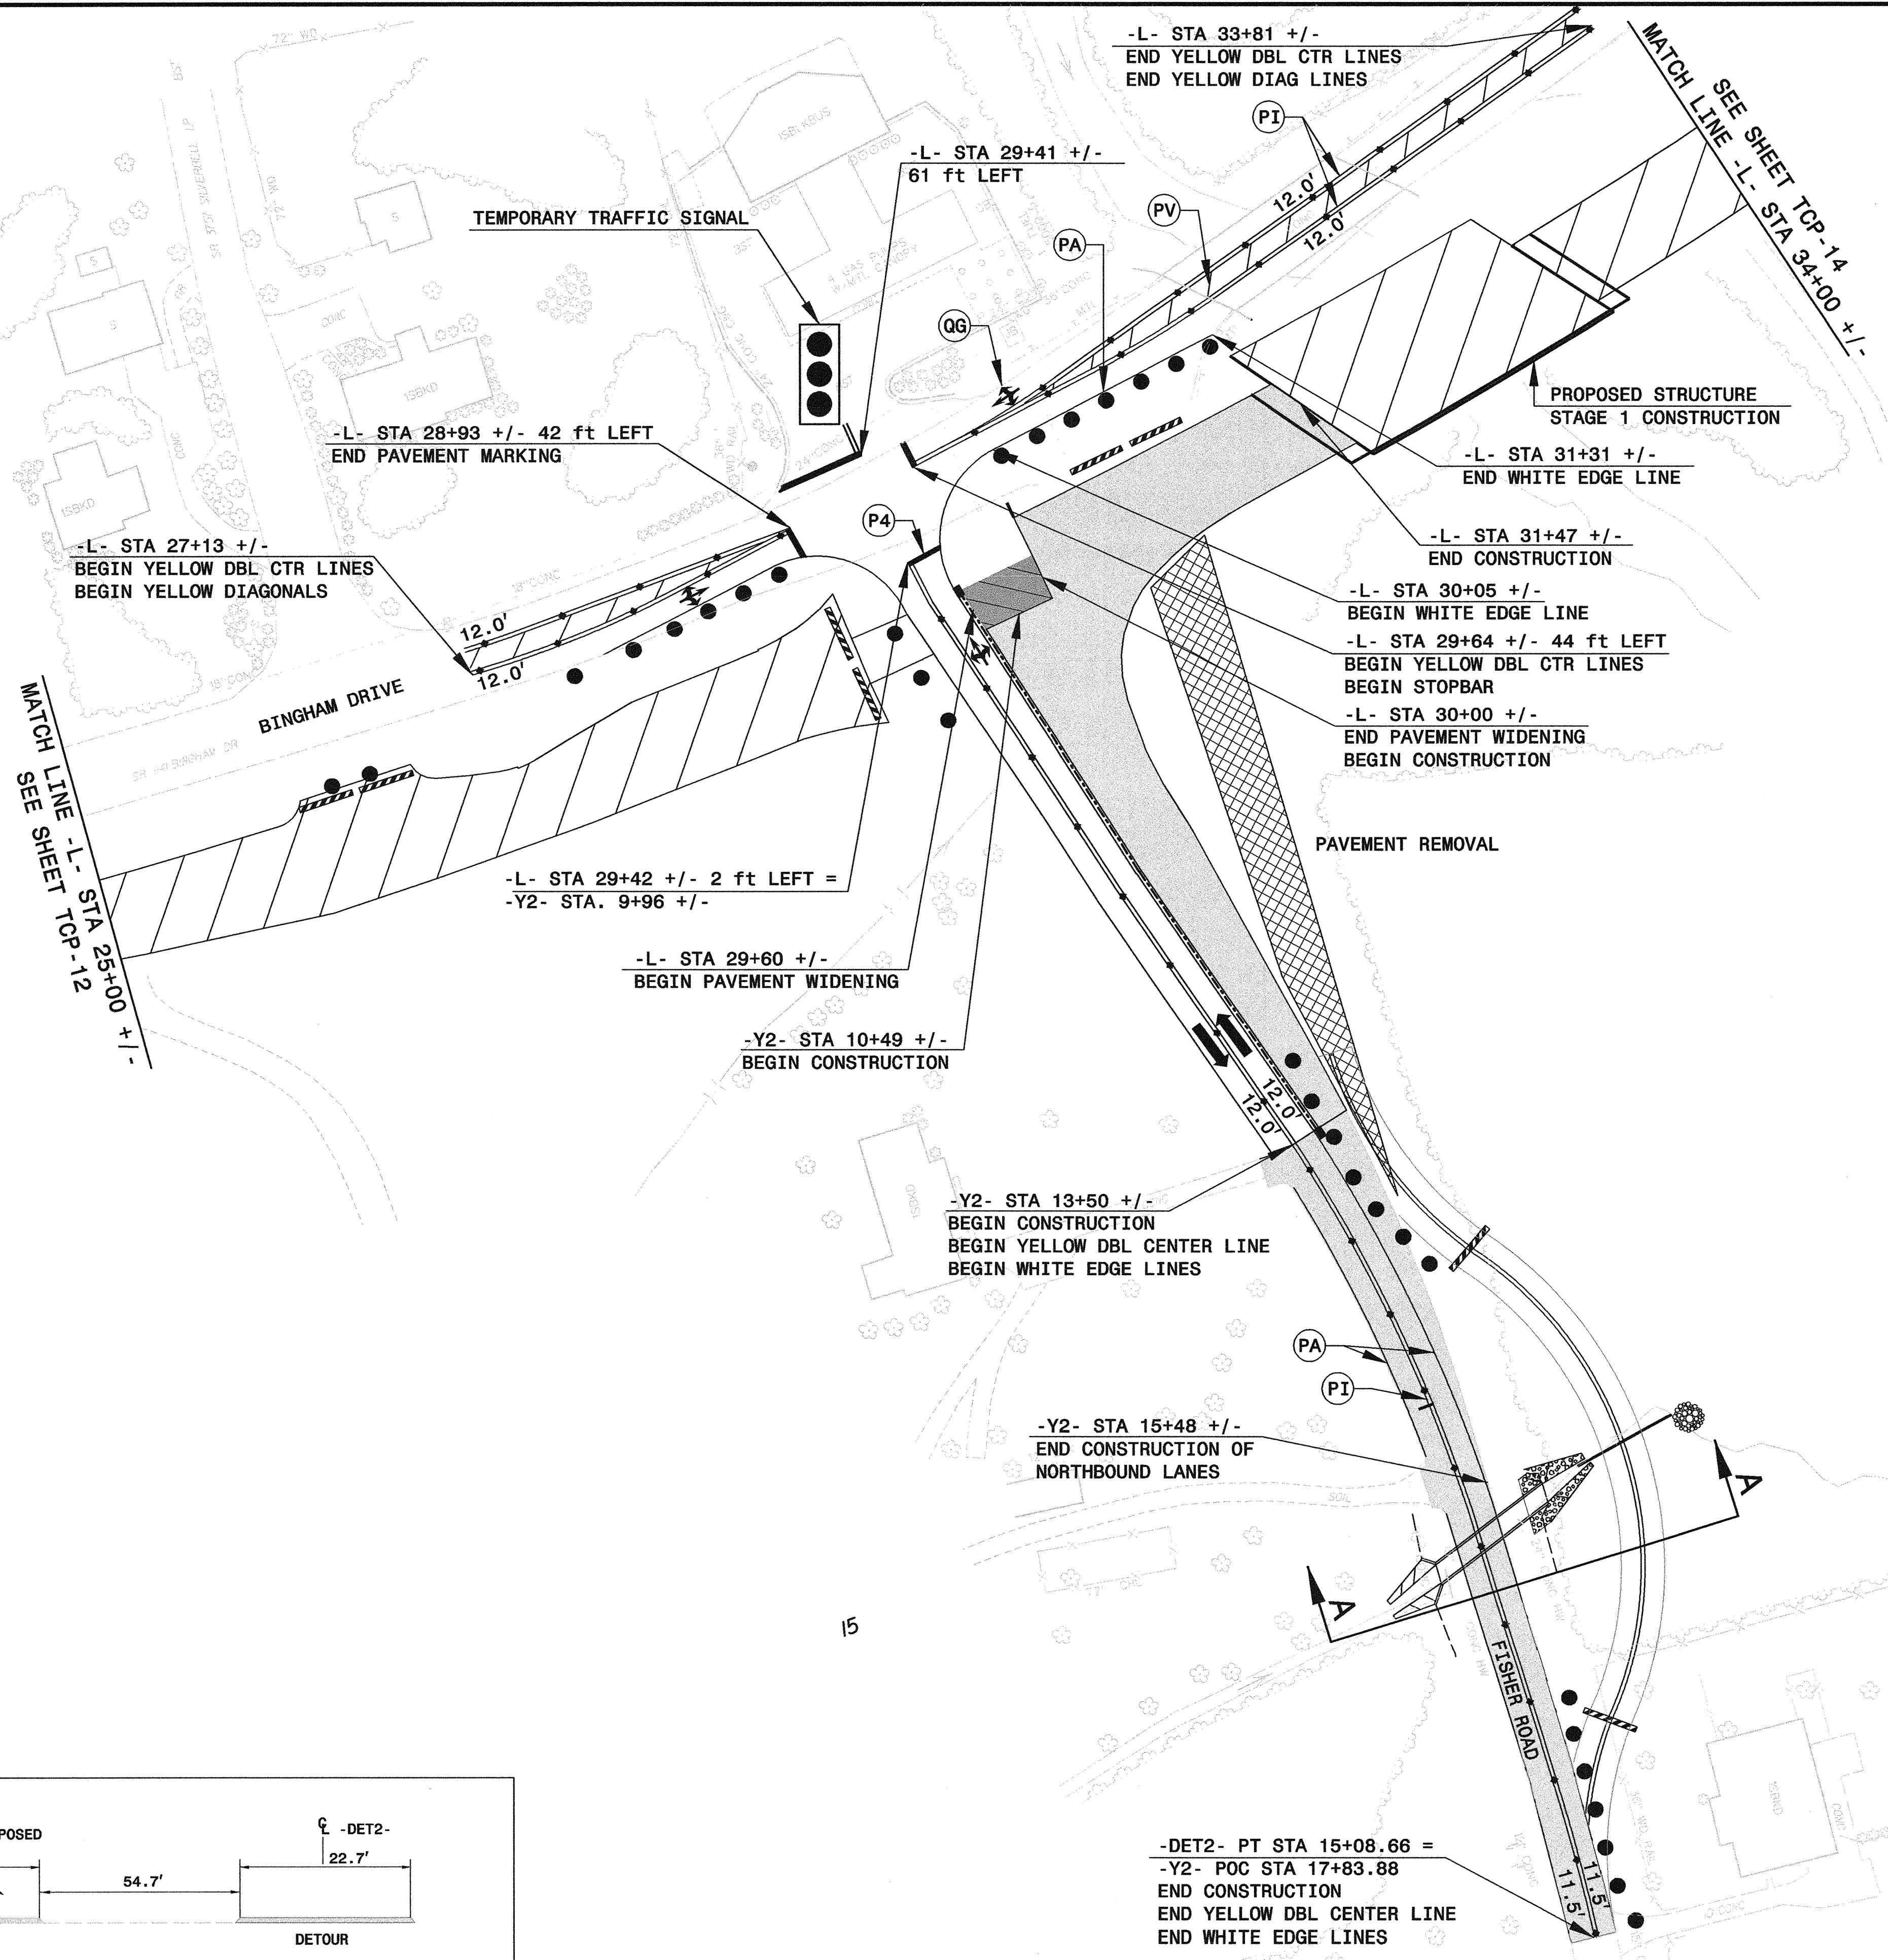


PAVEMENT MARKING LINES

- | | |
|----------------------------|--------------------|
| PA - PAINT (4" WHITE, 2X) | EDGE LINE |
| PI - PAINT (4" YELLOW, 2X) | DOUBLE CENTER LINE |
| PV - PAINT (8" YELLOW, 2X) | DIAGONAL |
| P4 - PAINT (24" WHITE, 2X) | STOP BAR |


PAVEMENT MARKING SYMBOLS

- QG - PAINT (COMB. LEFT, STRAIGHT, AND RIGHT TURN ARROW, 2X)

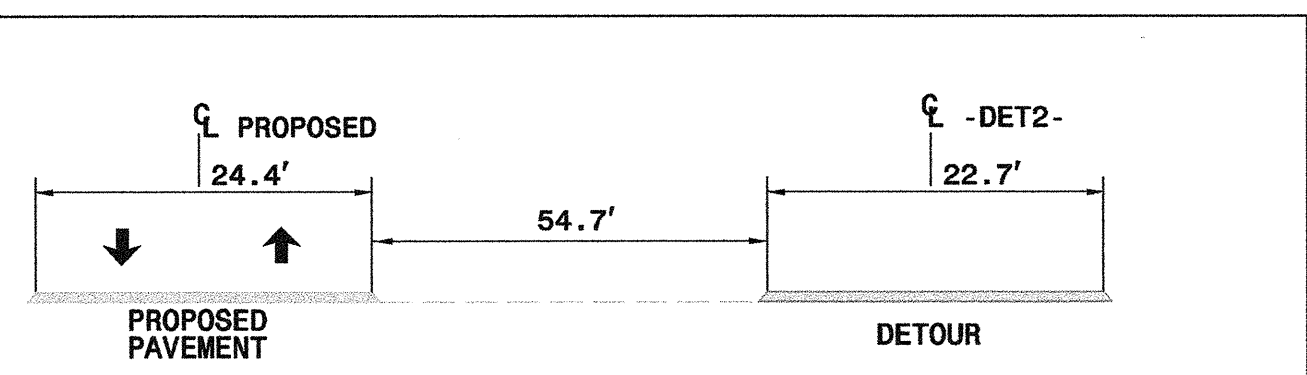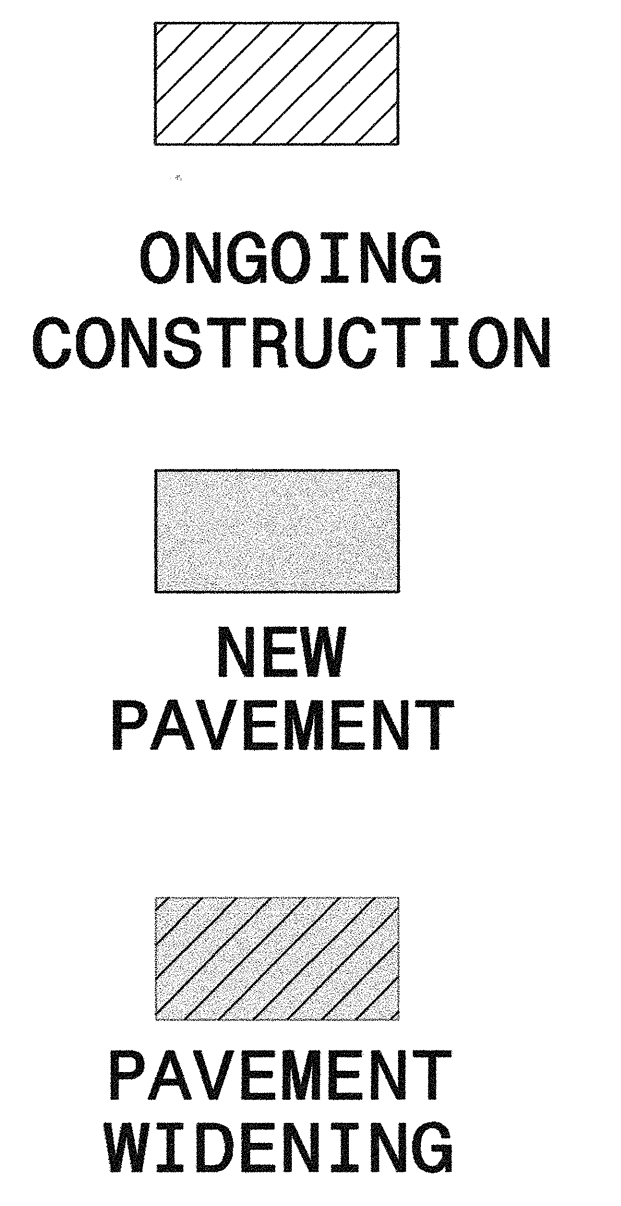

-DET2- PT STA 15+08.66 =
-Y2- POC STA 17+83.88
END CONSTRUCTION
END YELLOW DBL CENTER LINE
END WHITE EDGE LINES

APPROVED: SHANE D. YORK, PE DATE: 12/03/03

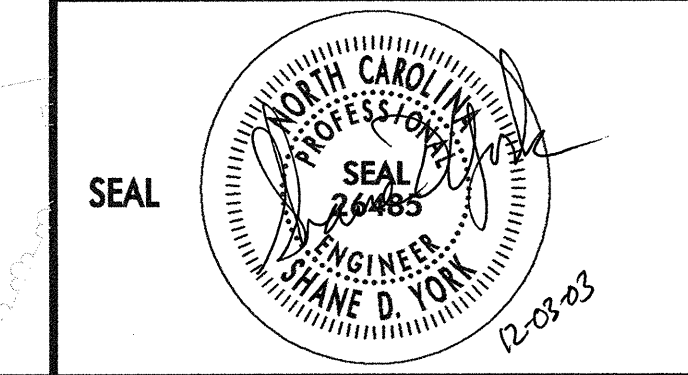

| | | | |
|---------------------------------|--------------------|-----------|--|
| PHASE TWO DETAIL TWO | | REVISIONS | |
| | | | |
| SCALE: N.A. | DATE: 12/03/03 | | |
| DWG. BY: S. YORK | DESIGN BY: S. YORK | | |
| REVIEWED BY: A.D. SARVIS | | | |

02:59:17 PM 12/03/2003 r:\TrafficControl\TCP\U0620_TCP-TCP13_PSH.DGN