




8/17/99

SEE SHEET 36 FOR -Y12- PROFILE

PROJECT REFERENCE NO.	SHEET NO.
U-0620	U0-16

UTILITIES BY OTHERS

NOTE:
 ALL PROPOSED UTILITY WORK
 SHOWN ON THIS SHEET WILL
 BE DONE BY OTHERS

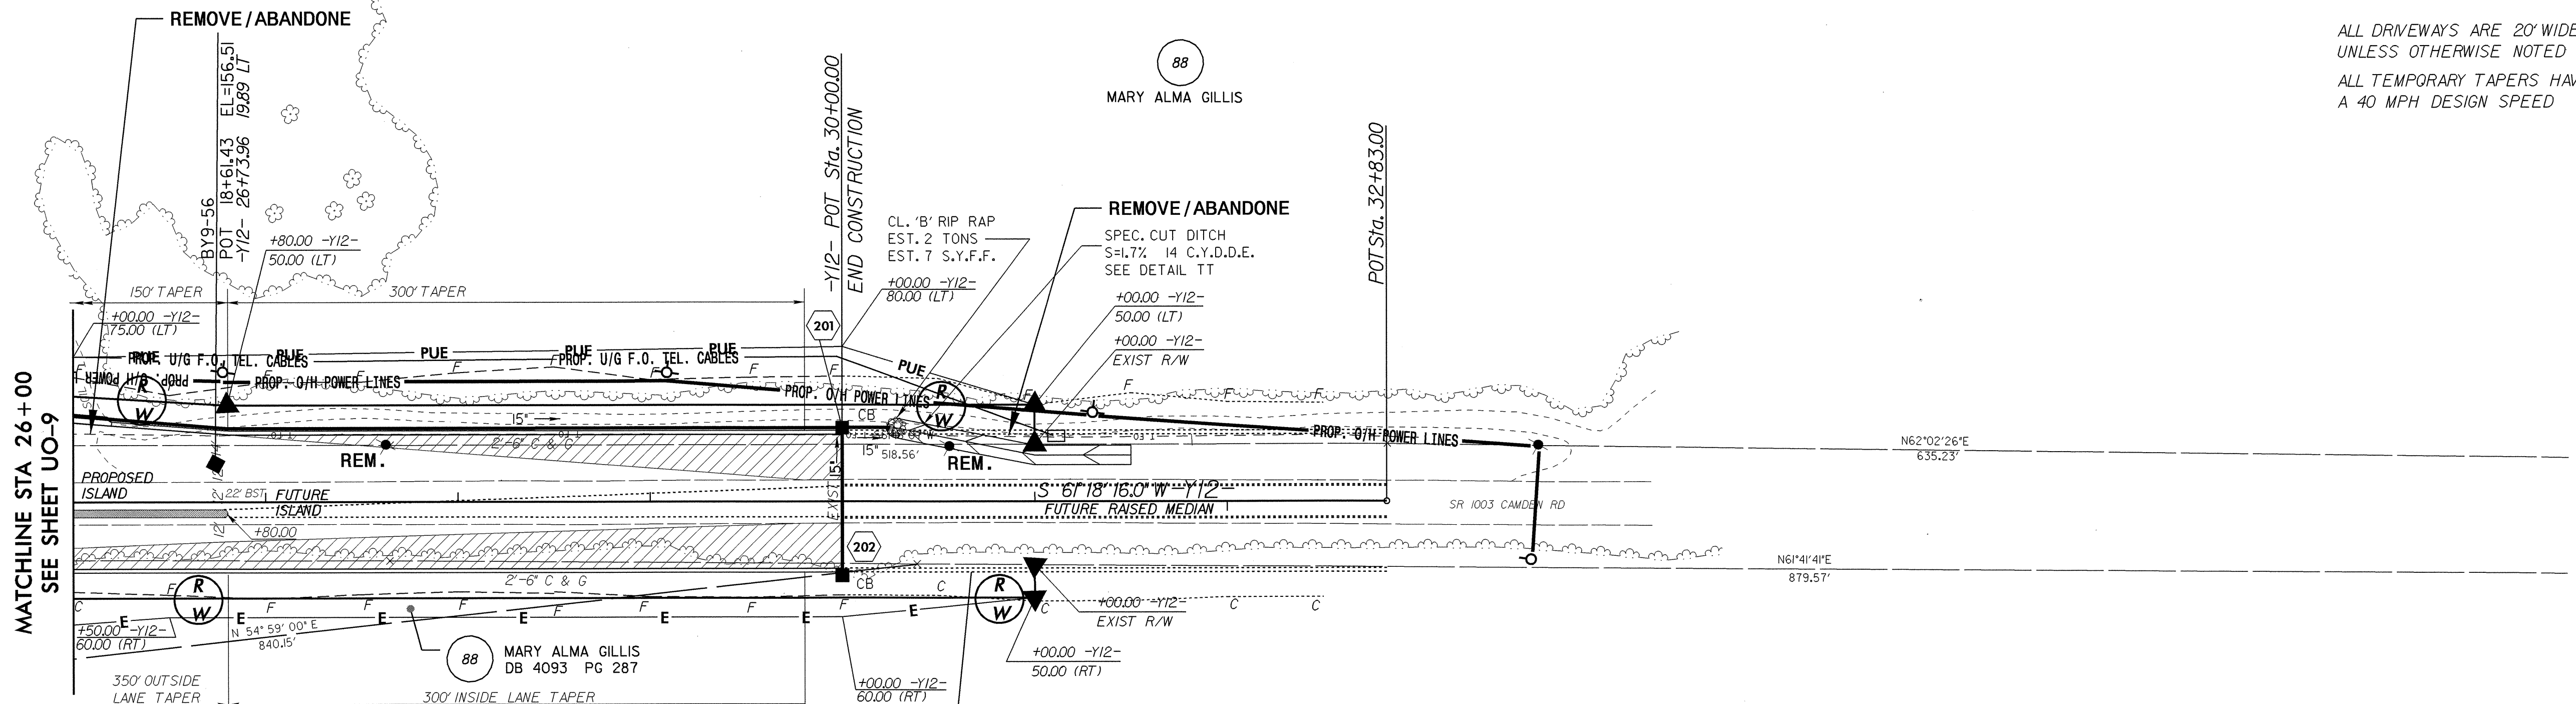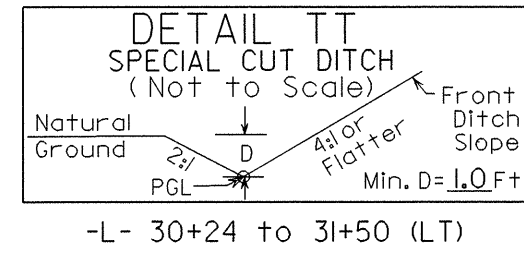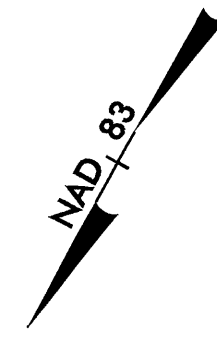

ALL DRIVEWAYS ARE 20' WIDE
 UNLESS OTHERWISE NOTED
 ALL TEMPORARY TAPERS HAVE
 A 40 MPH DESIGN SPEED

FUTURE PROJECT U-2810

- 5' MONOLITHIC ISLAND (KEYED IN) & SIDEWALK
- PAINT STRIPED LANE CLOSURE
- PAVEMENT REMOVAL

03 JUN 2004 08:31
 R:\1111\1111\1111\U0620\UT_RDY_PSH_22_U016_psh.dgn
 11/11/11 11:11:11
 11/11/11 11:11:11