
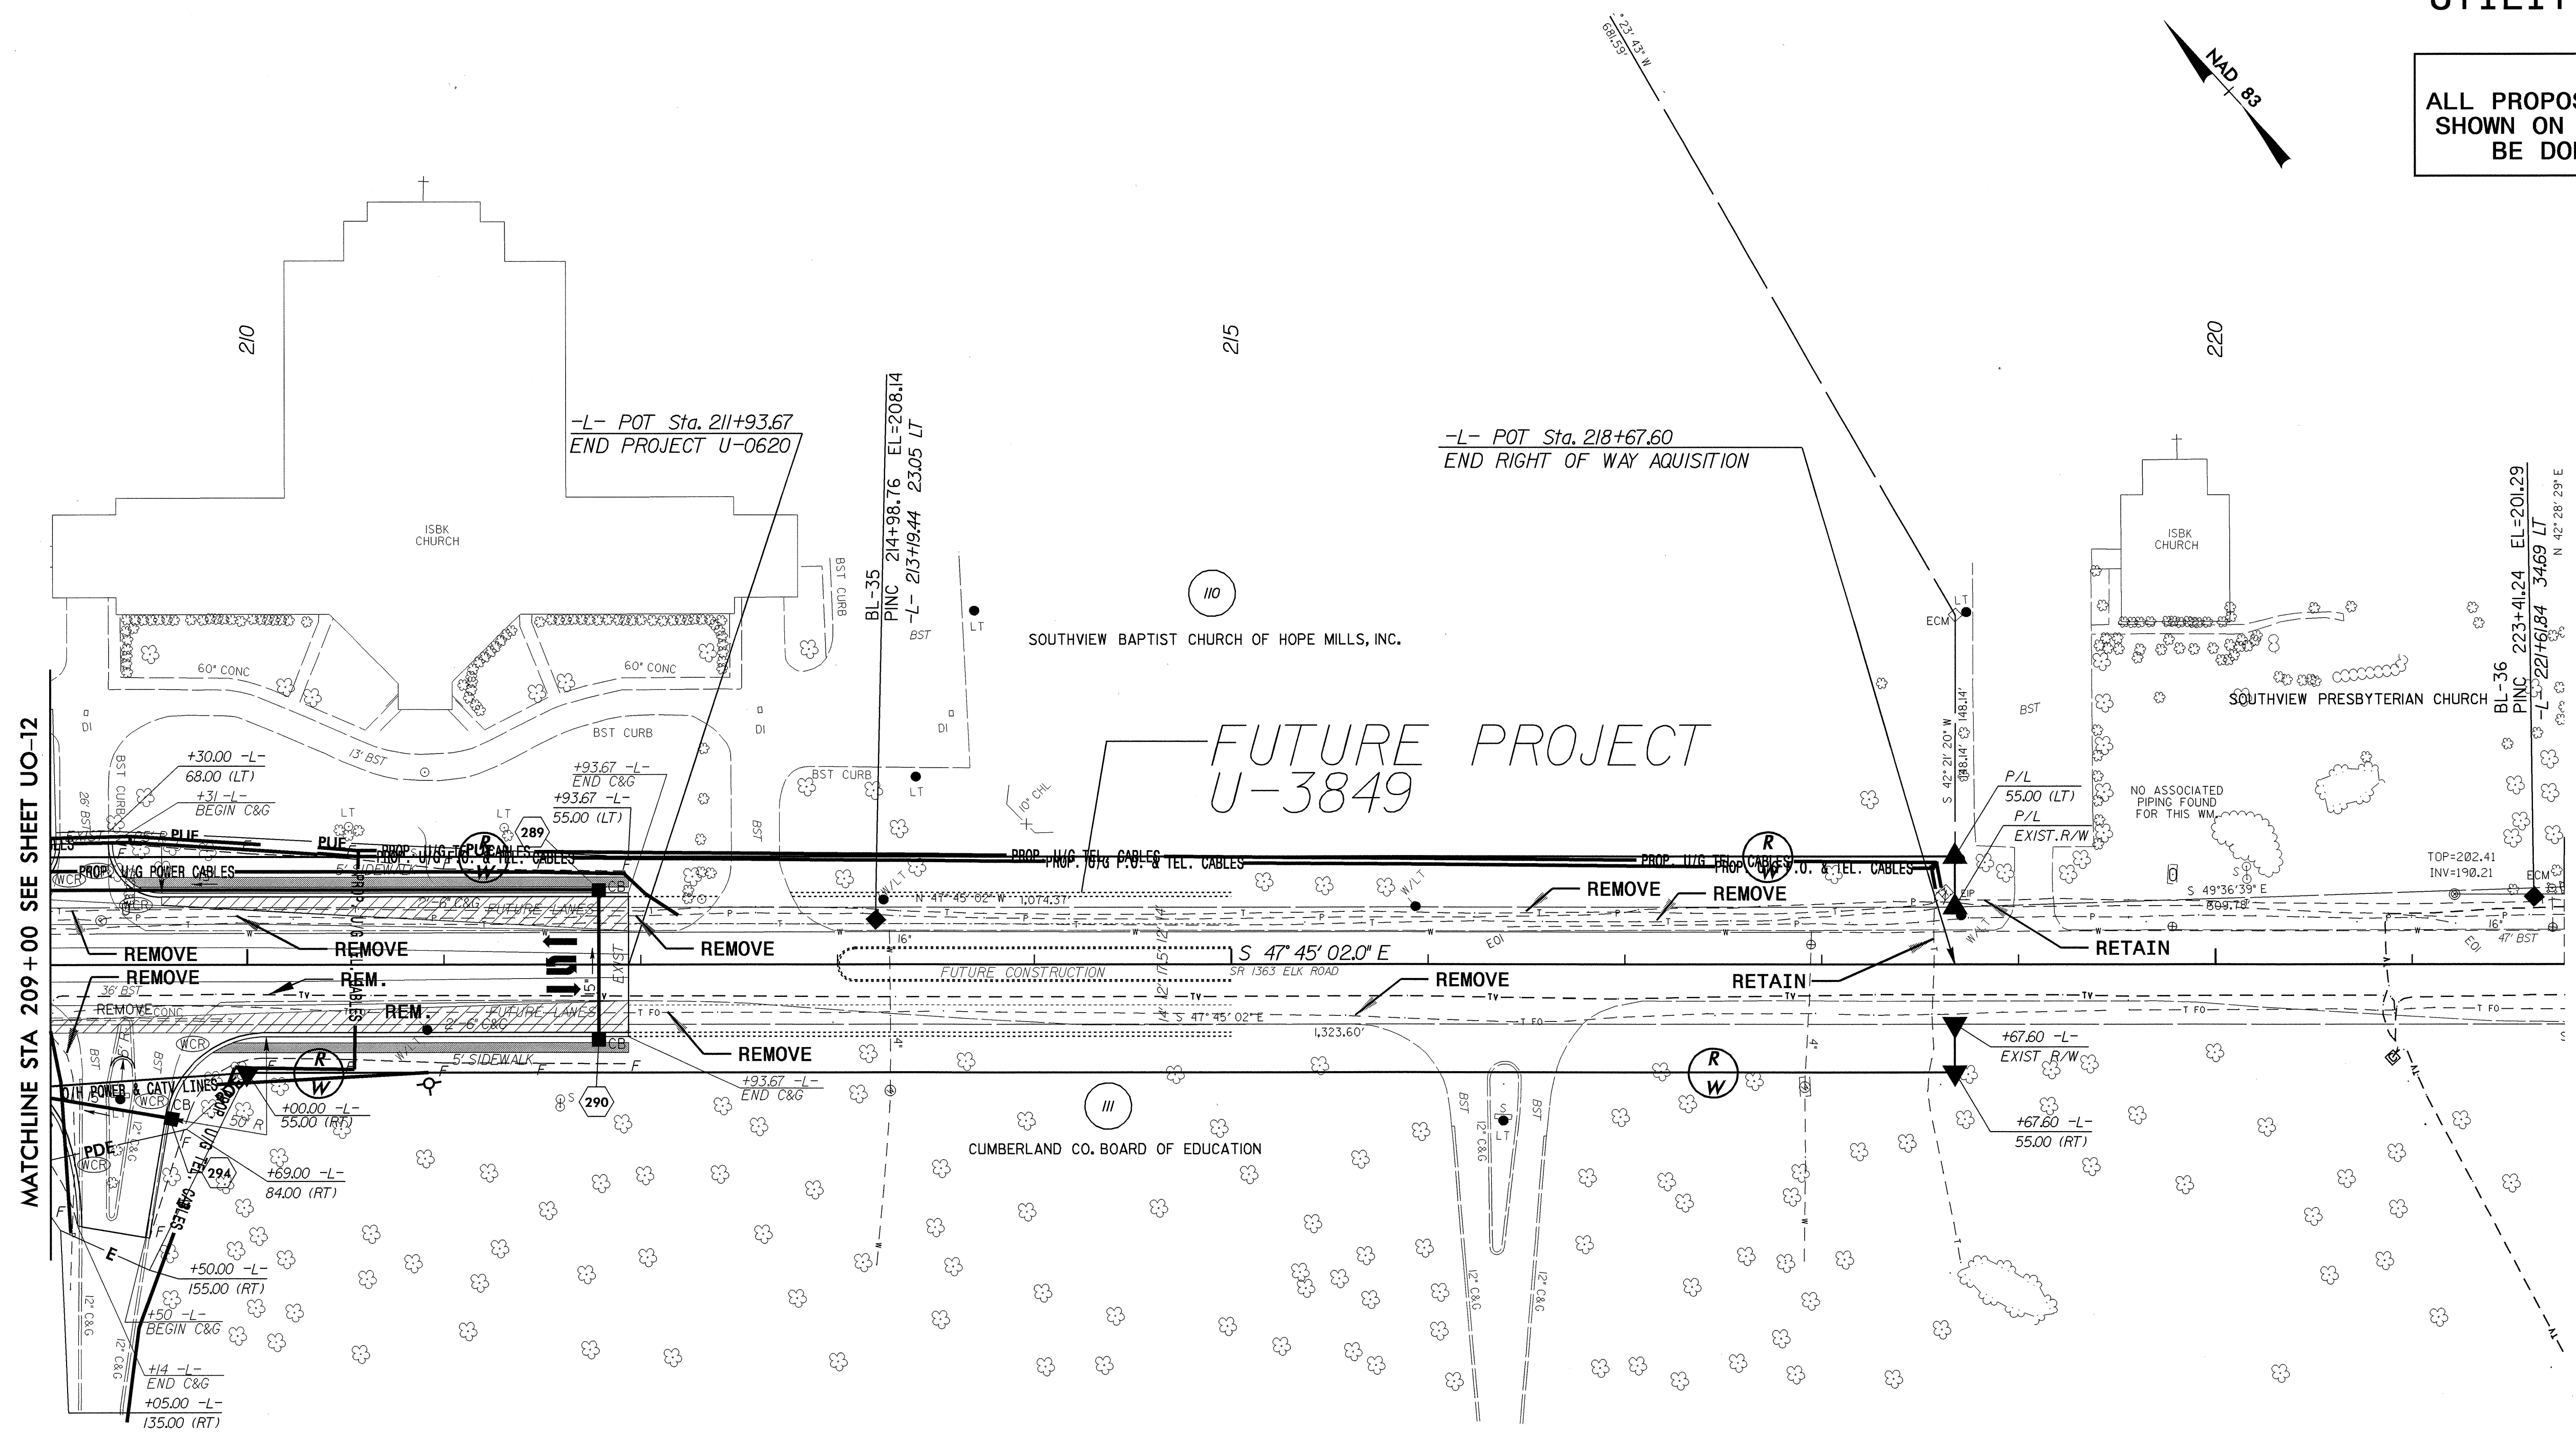


UTILITIES BY OTHERS

NOTE:
ALL PROPOSED UTILITY WORK
SHOWN ON THIS SHEET WILL
BE DONE BY OTHERS

SEE SHEET 32 FOR -L- PROFILE
ALL DRIVEWAYS ARE 20' WIDE
UNLESS OTHERWISE NOTED

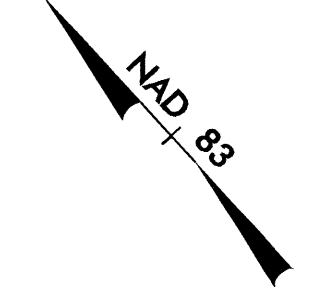

MATCHLINE STA 209+00 SEE SHEET UO-12

- 5' MONOLITHIC ISLAND (KEYED IN) & SIDEWALK
- PAINT STRIPED LANE CLOSURE
- PAVEMENT REMOVAL