
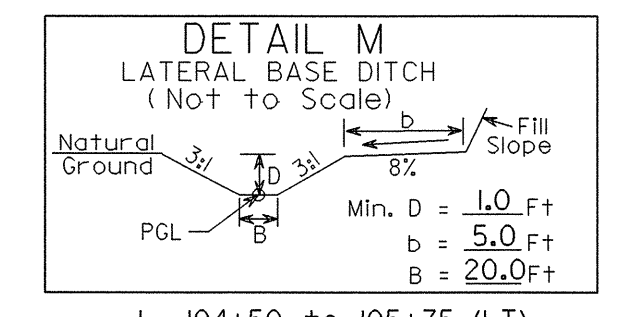
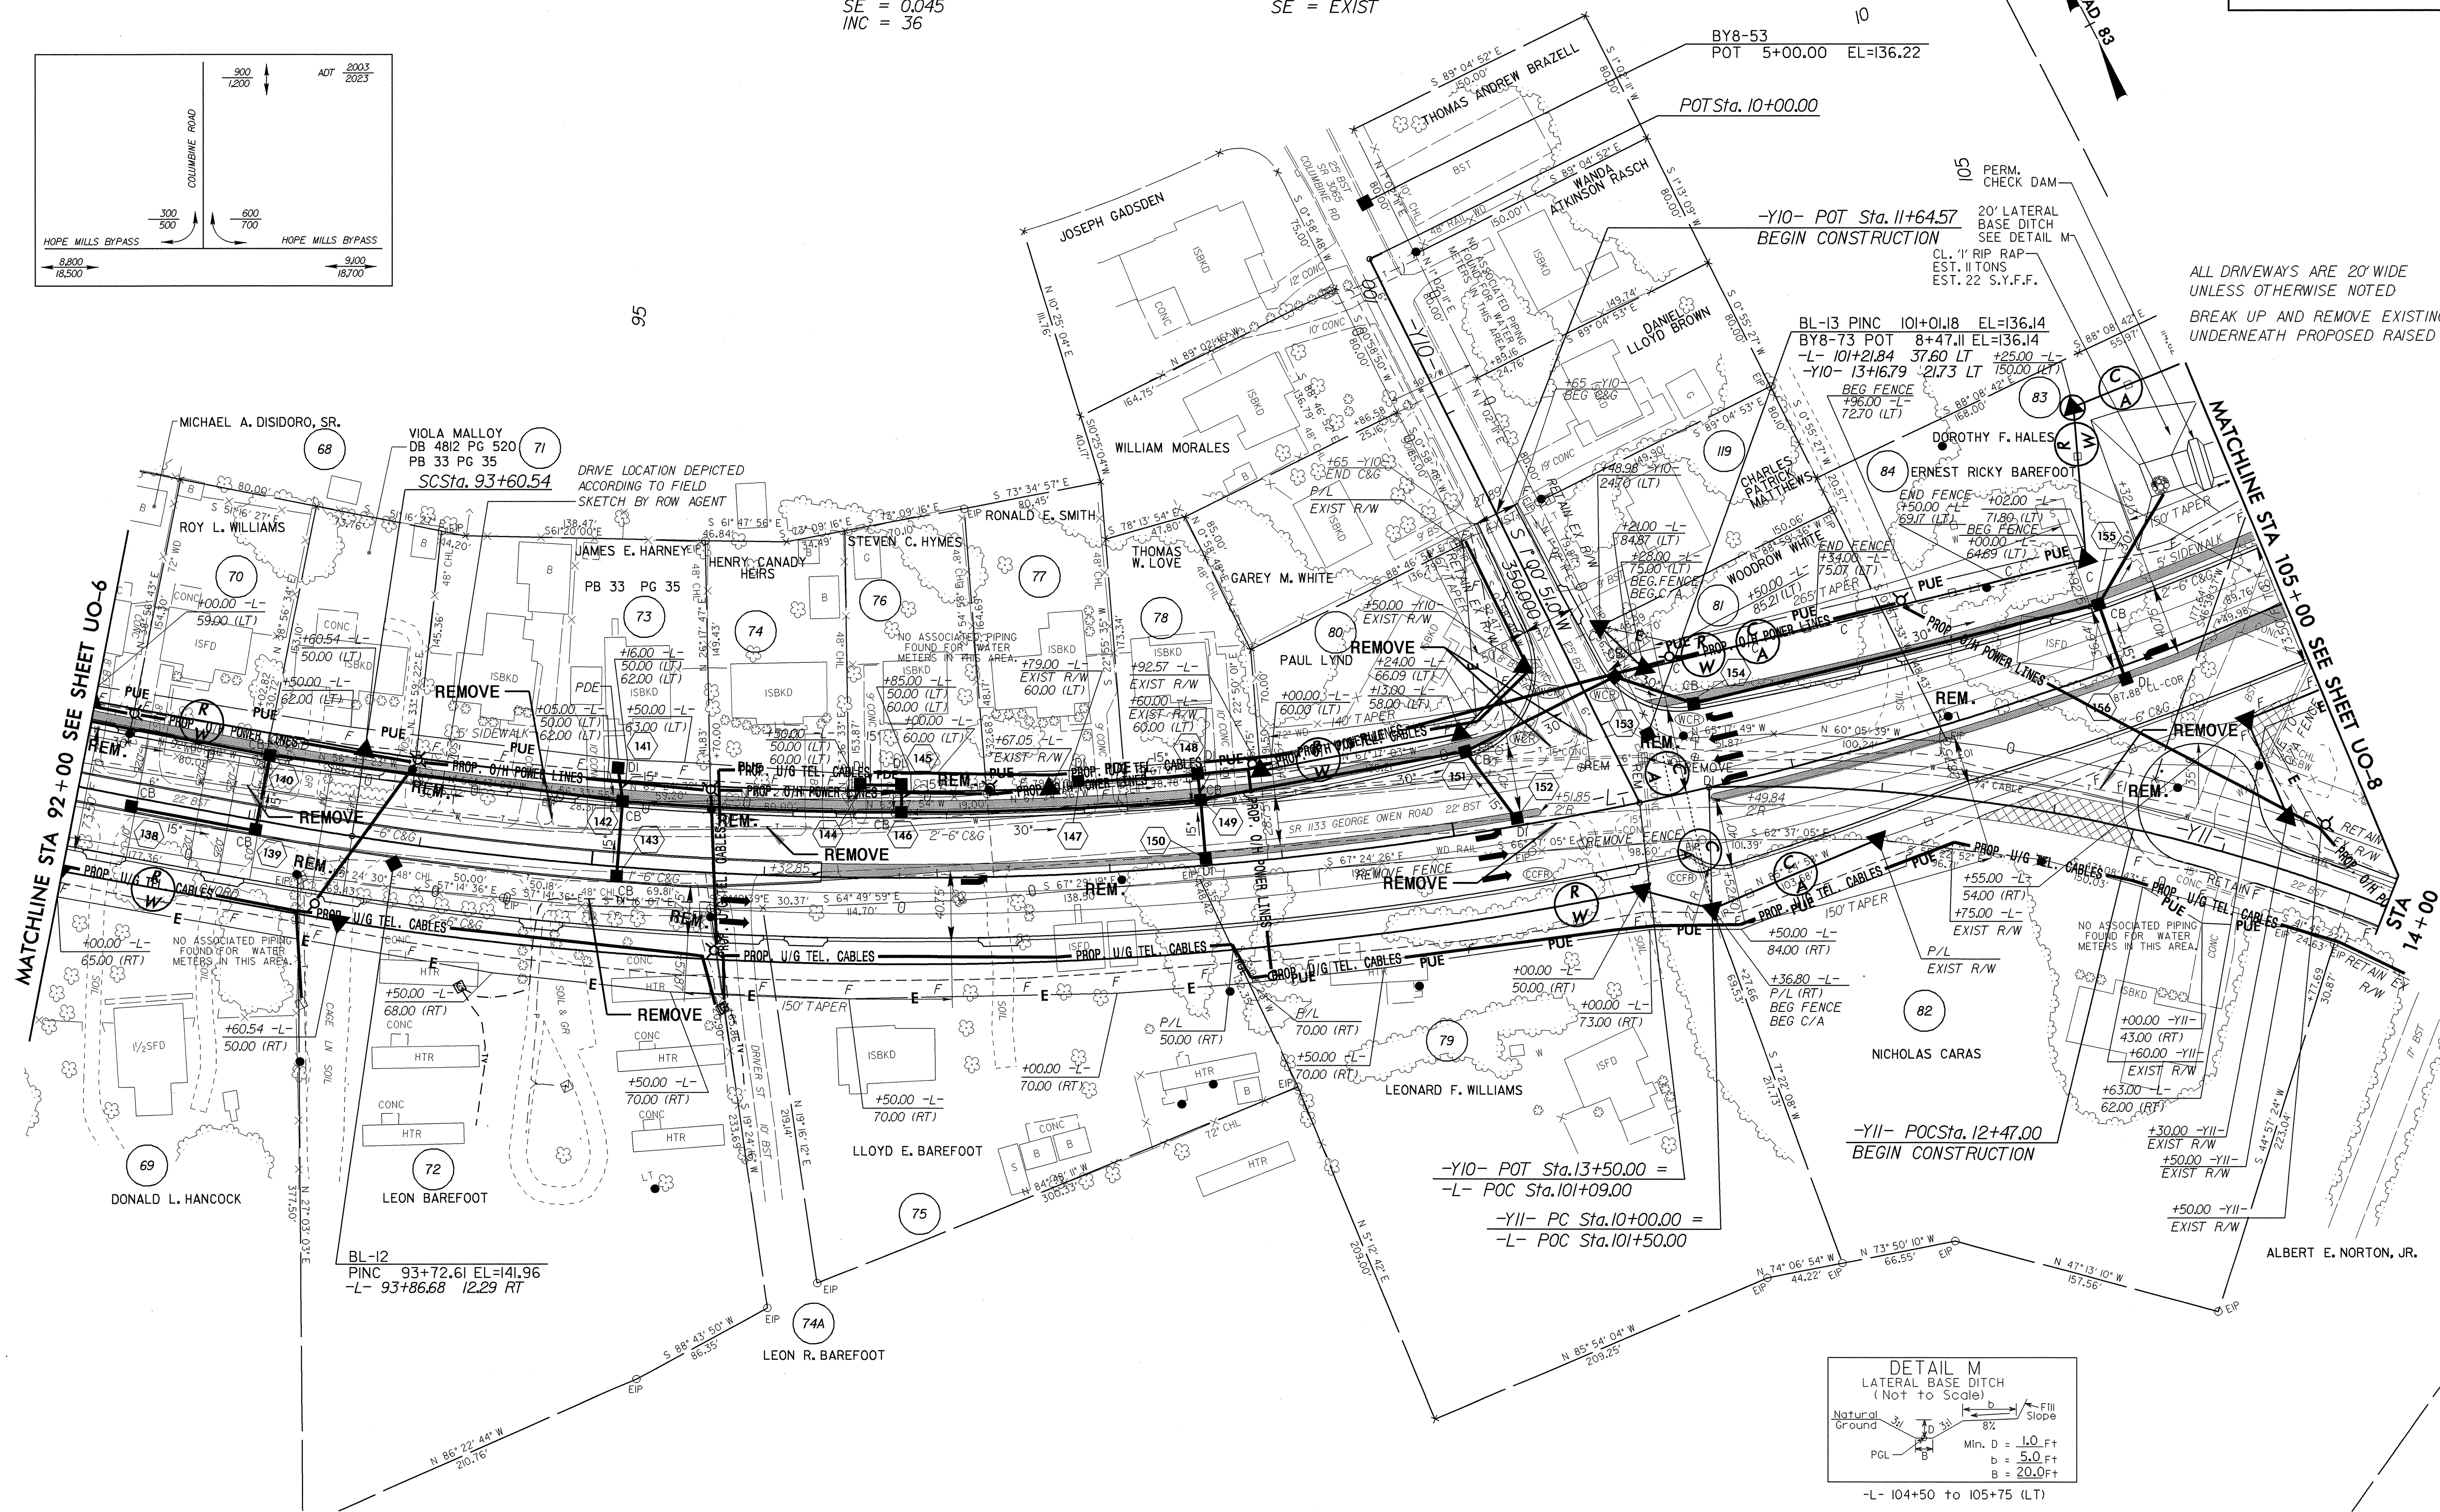


SEE SHEET 28 FOR -L- PROFILE
SEE SHEET 35 FOR -Y10- PROFILE
SEE SHEET 36 FOR -Y11- PROFILE

UTILITIES BY OTHERS

NOTE:
ALL PROPOSED UTILITY WORK SHOWN ON THIS SHEET WILL BE DONE BY OTHERS

-L-		-Y11-	
PIs Sta 93+06.55	PI Sta 101+99.17	PI Sta 110+09.13	PI Sta 12+55.38
$\Theta_s = 2^\circ 13' 39.0''$	$\Delta = 43^\circ 51' 02.9''$ (LT)	$\Theta_s = 2^\circ 13' 39.0''$	$\Delta = 28^\circ 45' 00.0''$ (RT)
LS = 162.00'	D = 2' 45' 00.0"	LS = 162.00'	D = 5' 45' 00.0"
LT = 108.01'	L = 1594.57'	LT = 108.01'	L = 500.00'
ST = 54.01'	T = 838.63'	ST = 54.01'	T = 255.38'
	R = 2,083.48'		R = 996.45'
	SE = 0.045		SE = EXIST
	INC = 36		

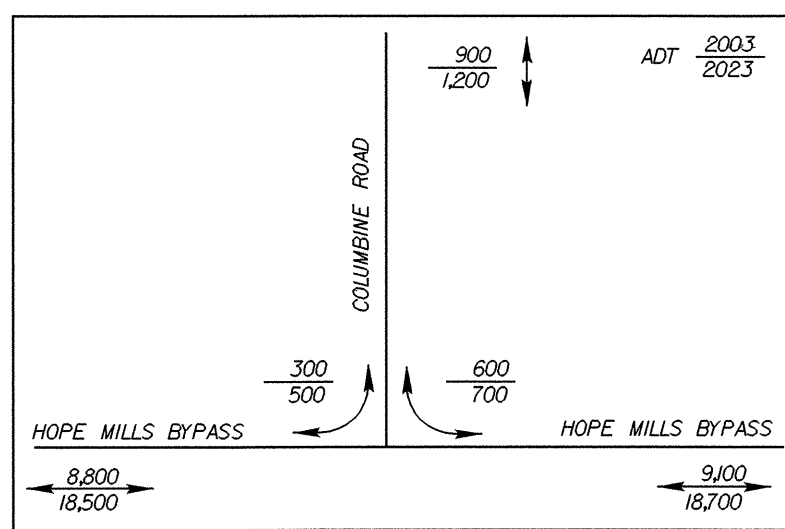

- 5' MONOLITHIC ISLAND (KEYED IN) & SIDEWALK
- PAINT STRIPED LANE CLOSURE
- PAVEMENT REMOVAL