
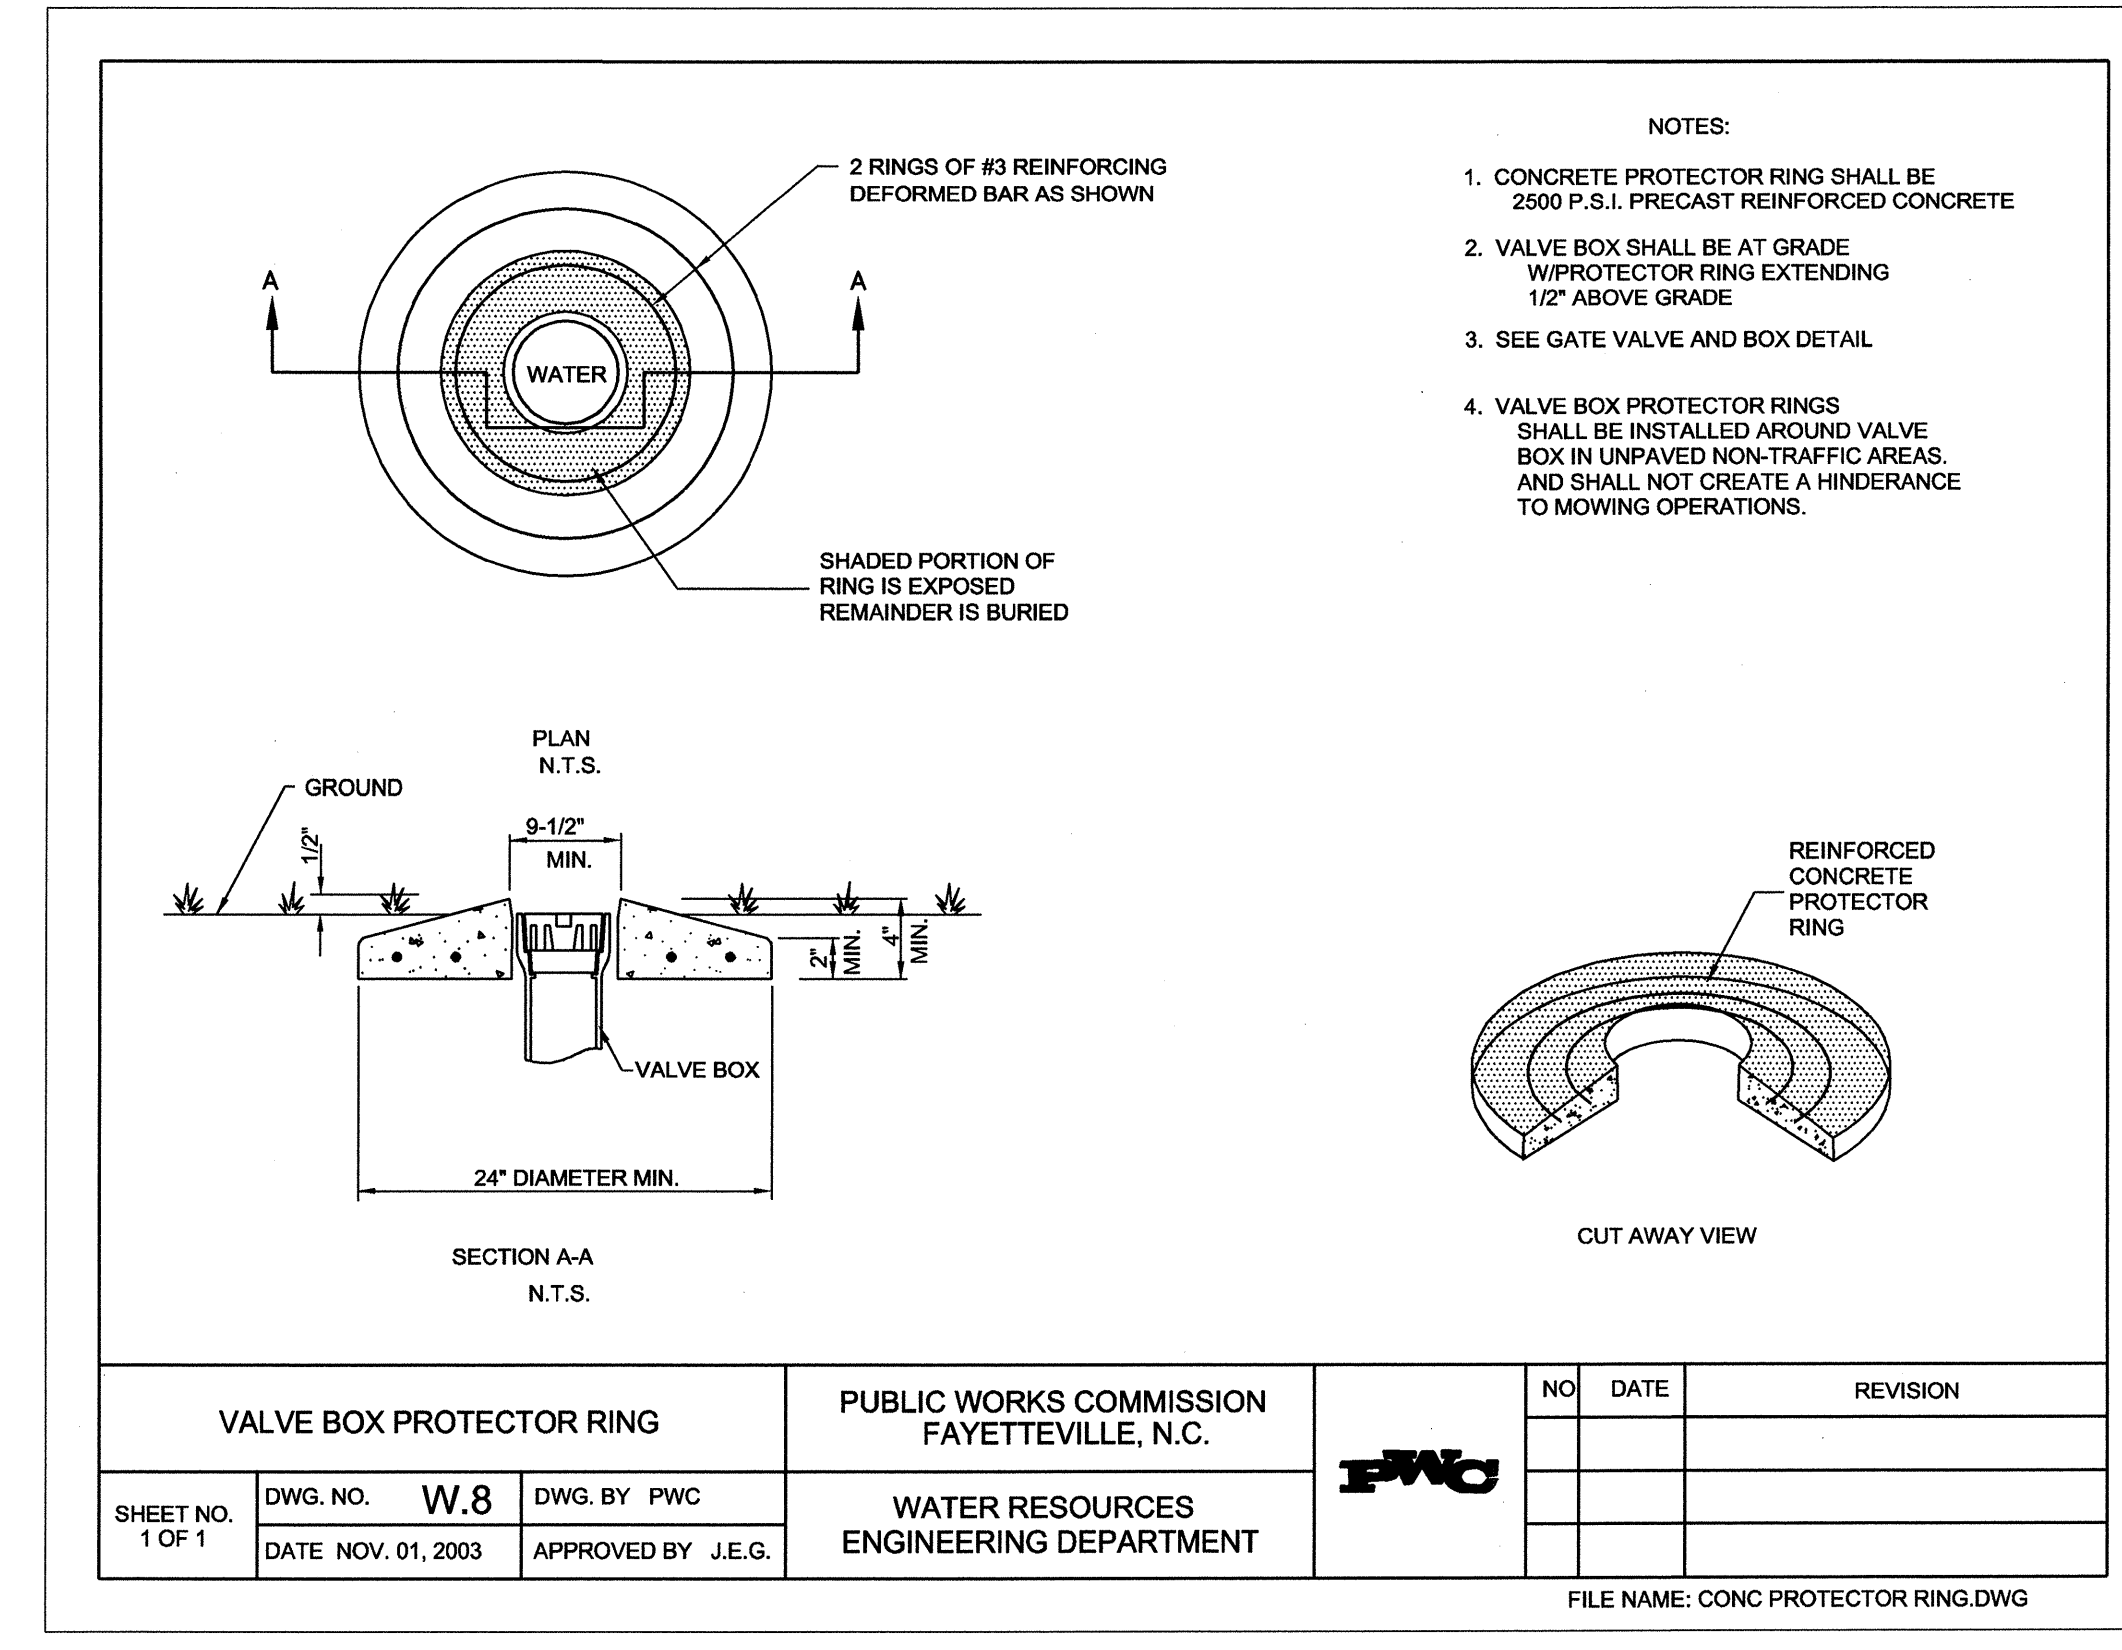


NOTE: THESE PWC STANDARDS HAVE BEEN MODIFIED BY THE NCDOT.

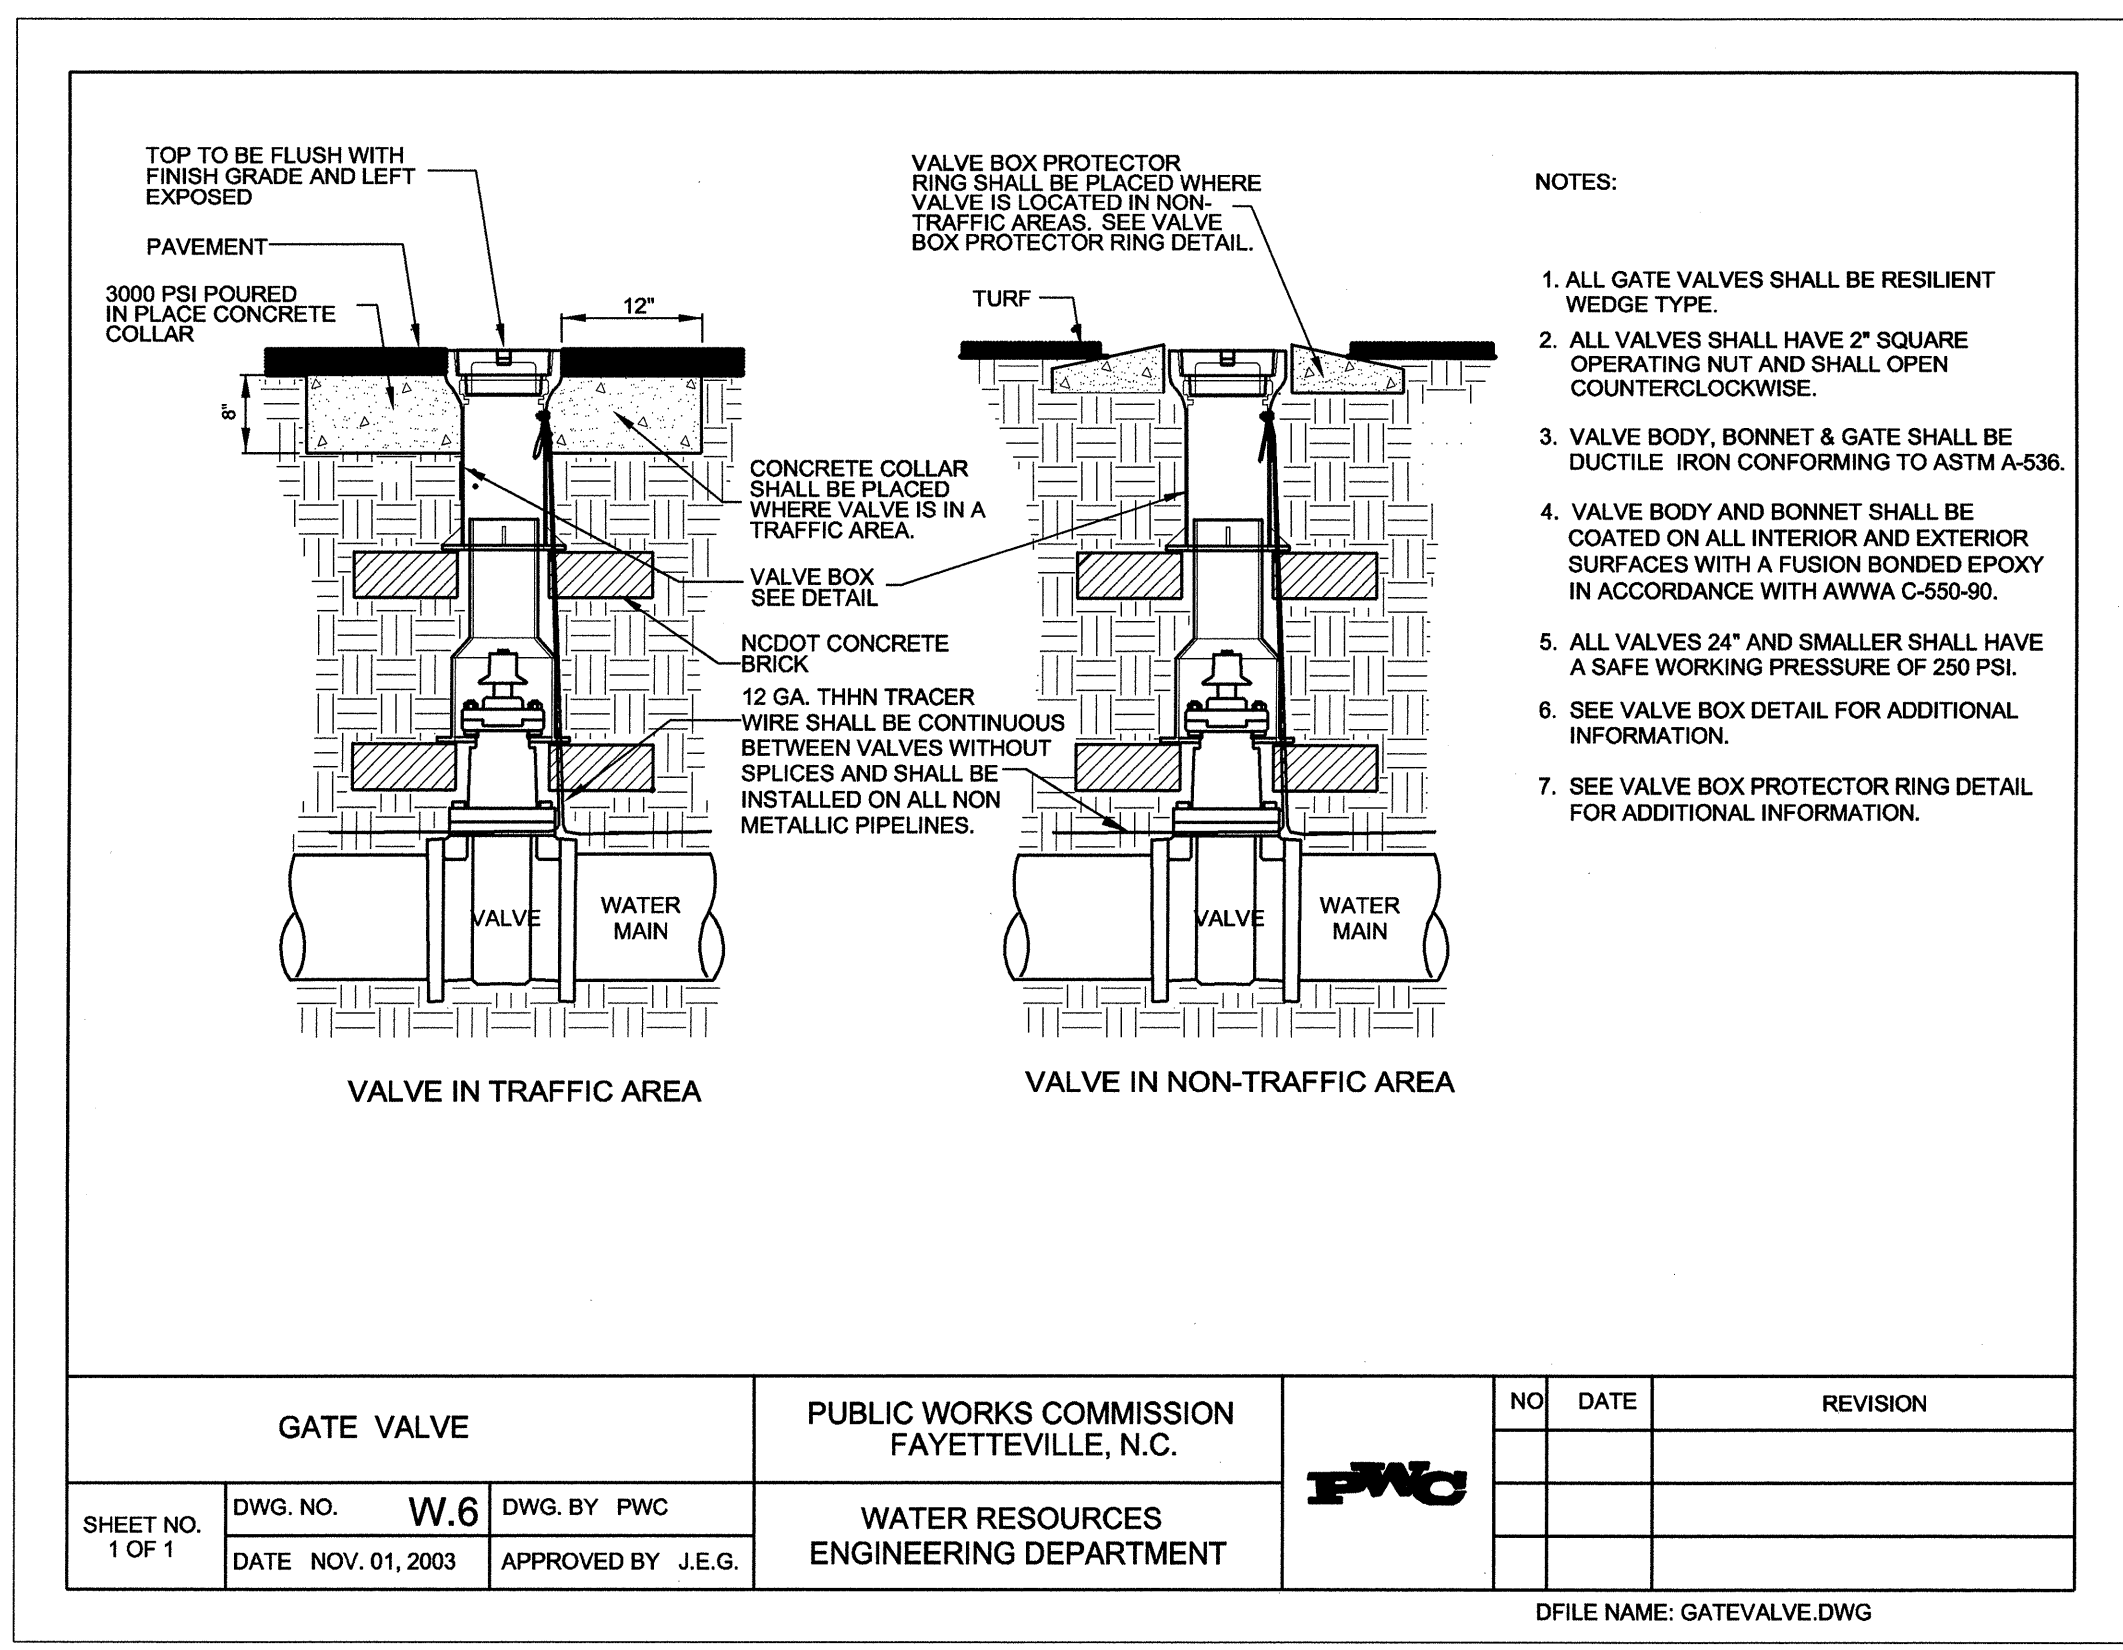

DRAWING NAME: U:\DOT\UC\U620-UC\ACAD-DWG-DETAILS\DETAIL.dwg - sheet 23 Jun 10, 2004 - 2:28pm