




5/28/99

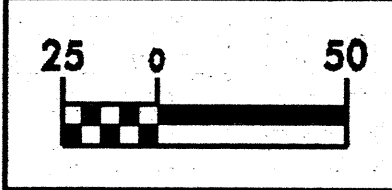

PROJECT REFERENCE NO. U-0620	SHEET NO. UC-19A
DESIGNED BY: DMP/MRB	
DRAWN BY: DMP/MRB	
CHECKED BY: DMP/RBW	
APPROVED BY:	
REVISED:	
NORTH CAROLINA DEPARTMENT OF TRANSPORTATION	
DESIGN SERVICES UNIT PHONE: (919) 250-4128 FAX: (919) 250-4119	UTILITY CONSTRUCTION PLANS ONLY
<b>UTILITY CONSTRUCTION</b>	

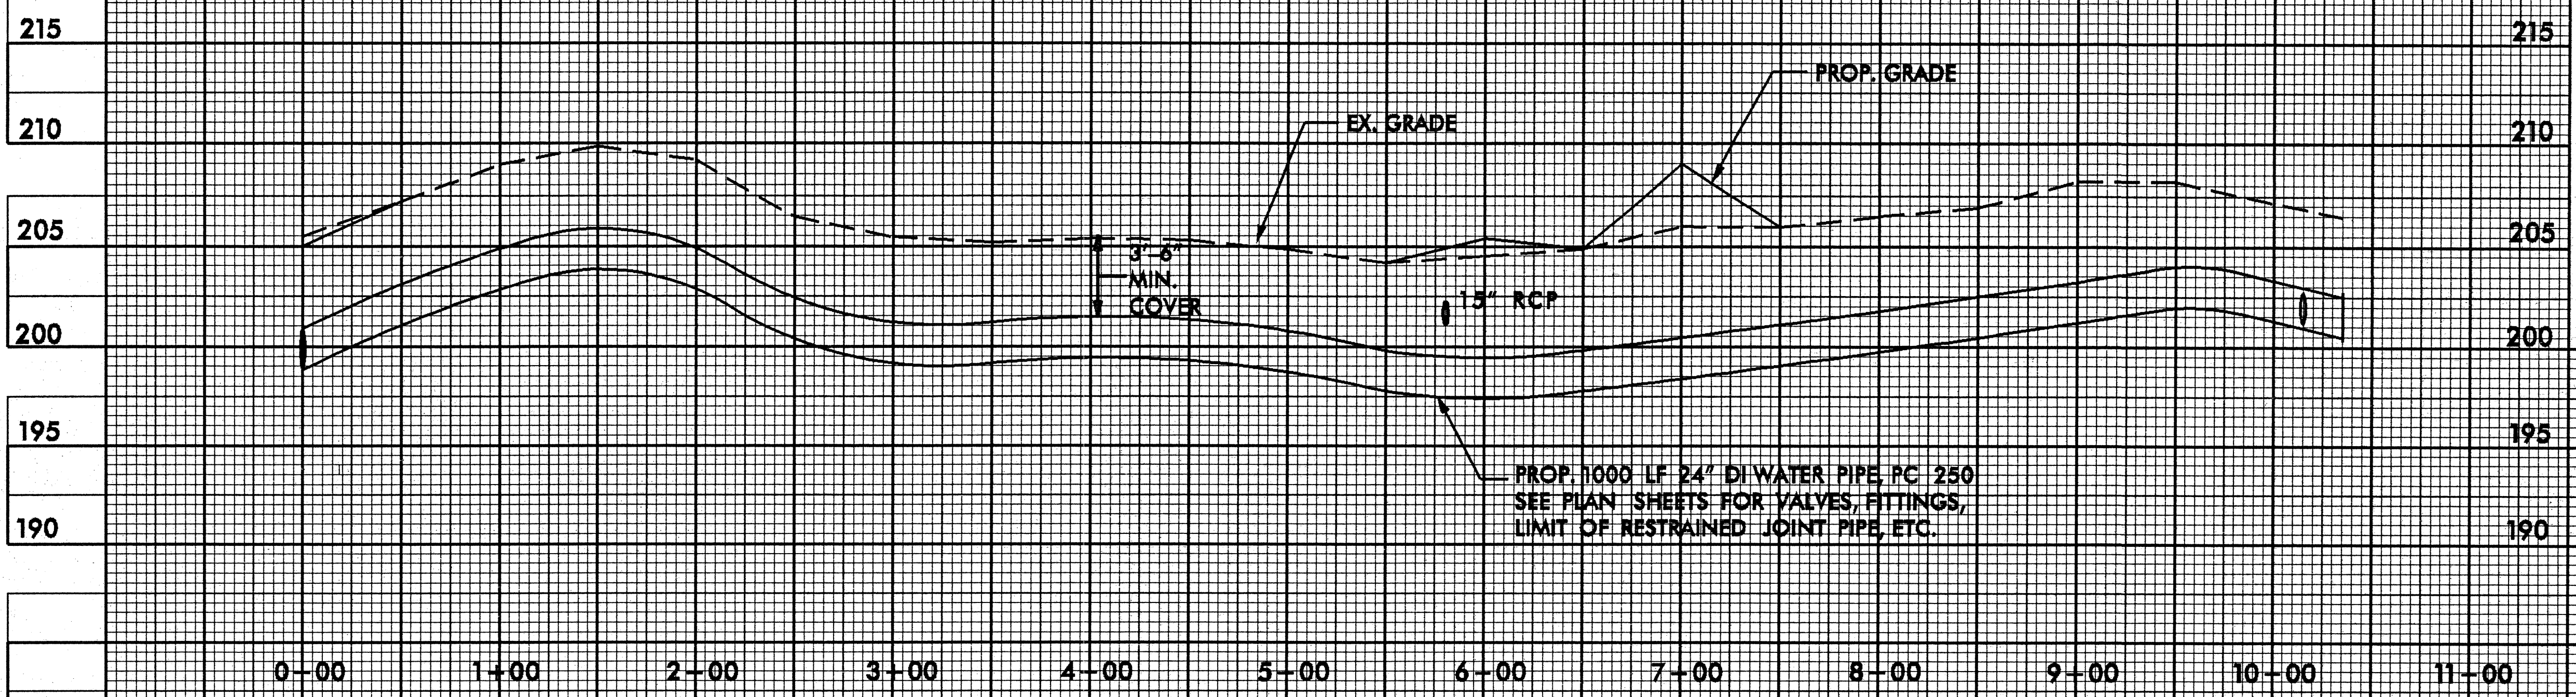

PW 600 (SEE SHEETS UC-11 & UC-12)

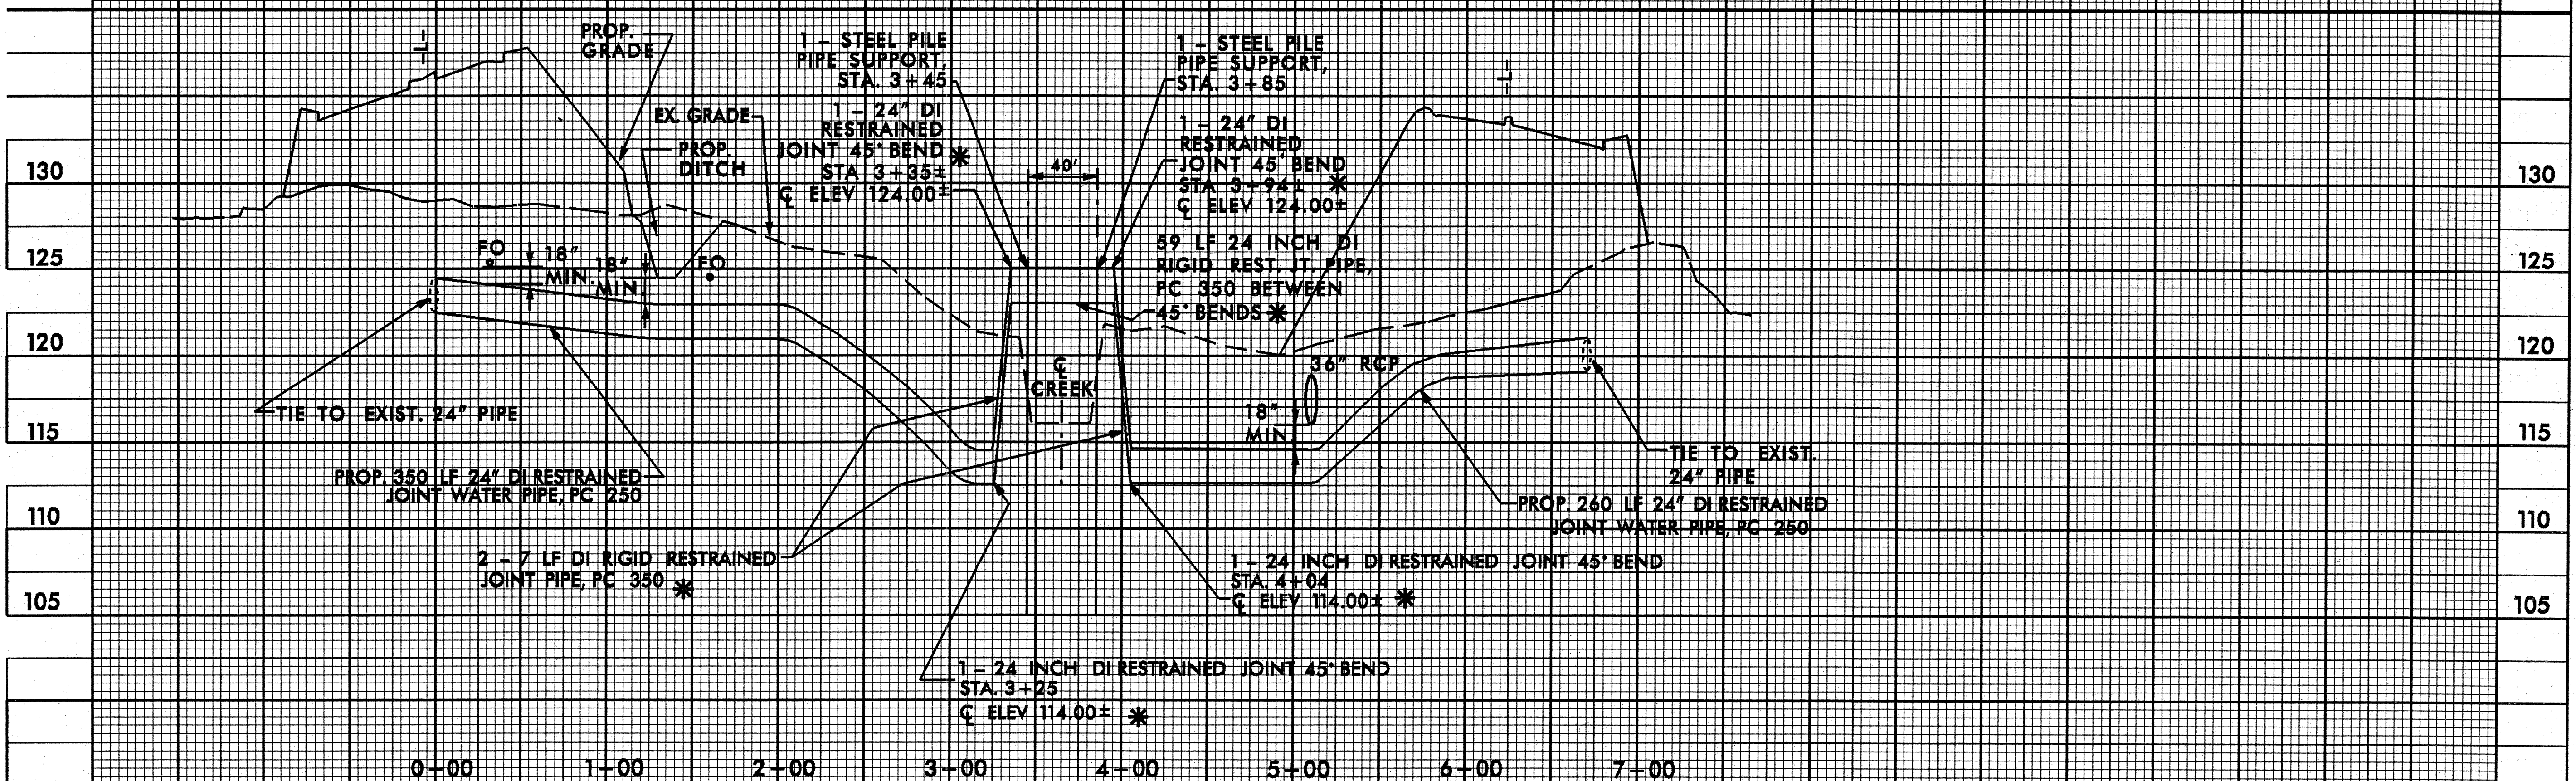

PW 100 (SEE SHEET UC-3)

\* ALTERNATE