





PROJECT REFERENCE NO. U-0620	SHEET NO. UC-19
DESIGNED BY: DMP	
DRAWN BY: DMP	
CHECKED BY: DMP	
APPROVED BY:	
REVISED:	
NORTH CAROLINA DEPARTMENT OF TRANSPORTATION DESIGN SERVICES UNIT PHONE: (919) 250-4128 FAX: (919) 250-4119	
UTILITY CONSTRUCTION PLANS ONLY	

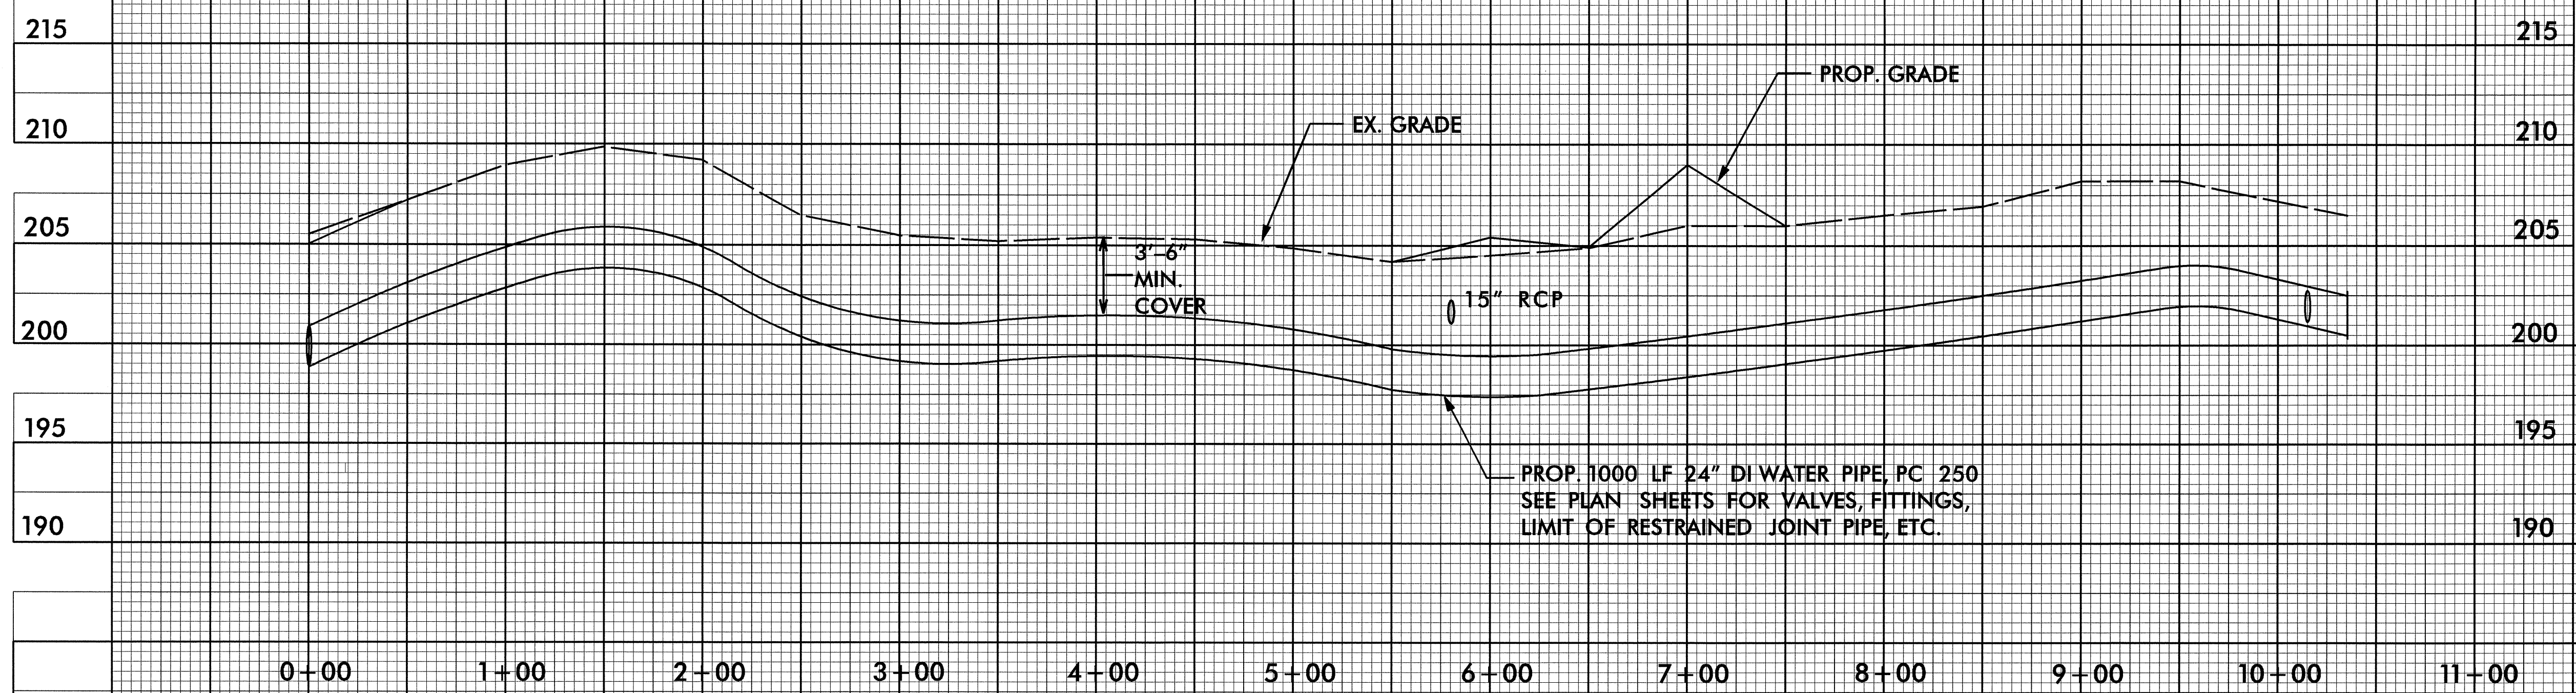

PW 600 (SEE SHEETS UC-11 & UC-12)

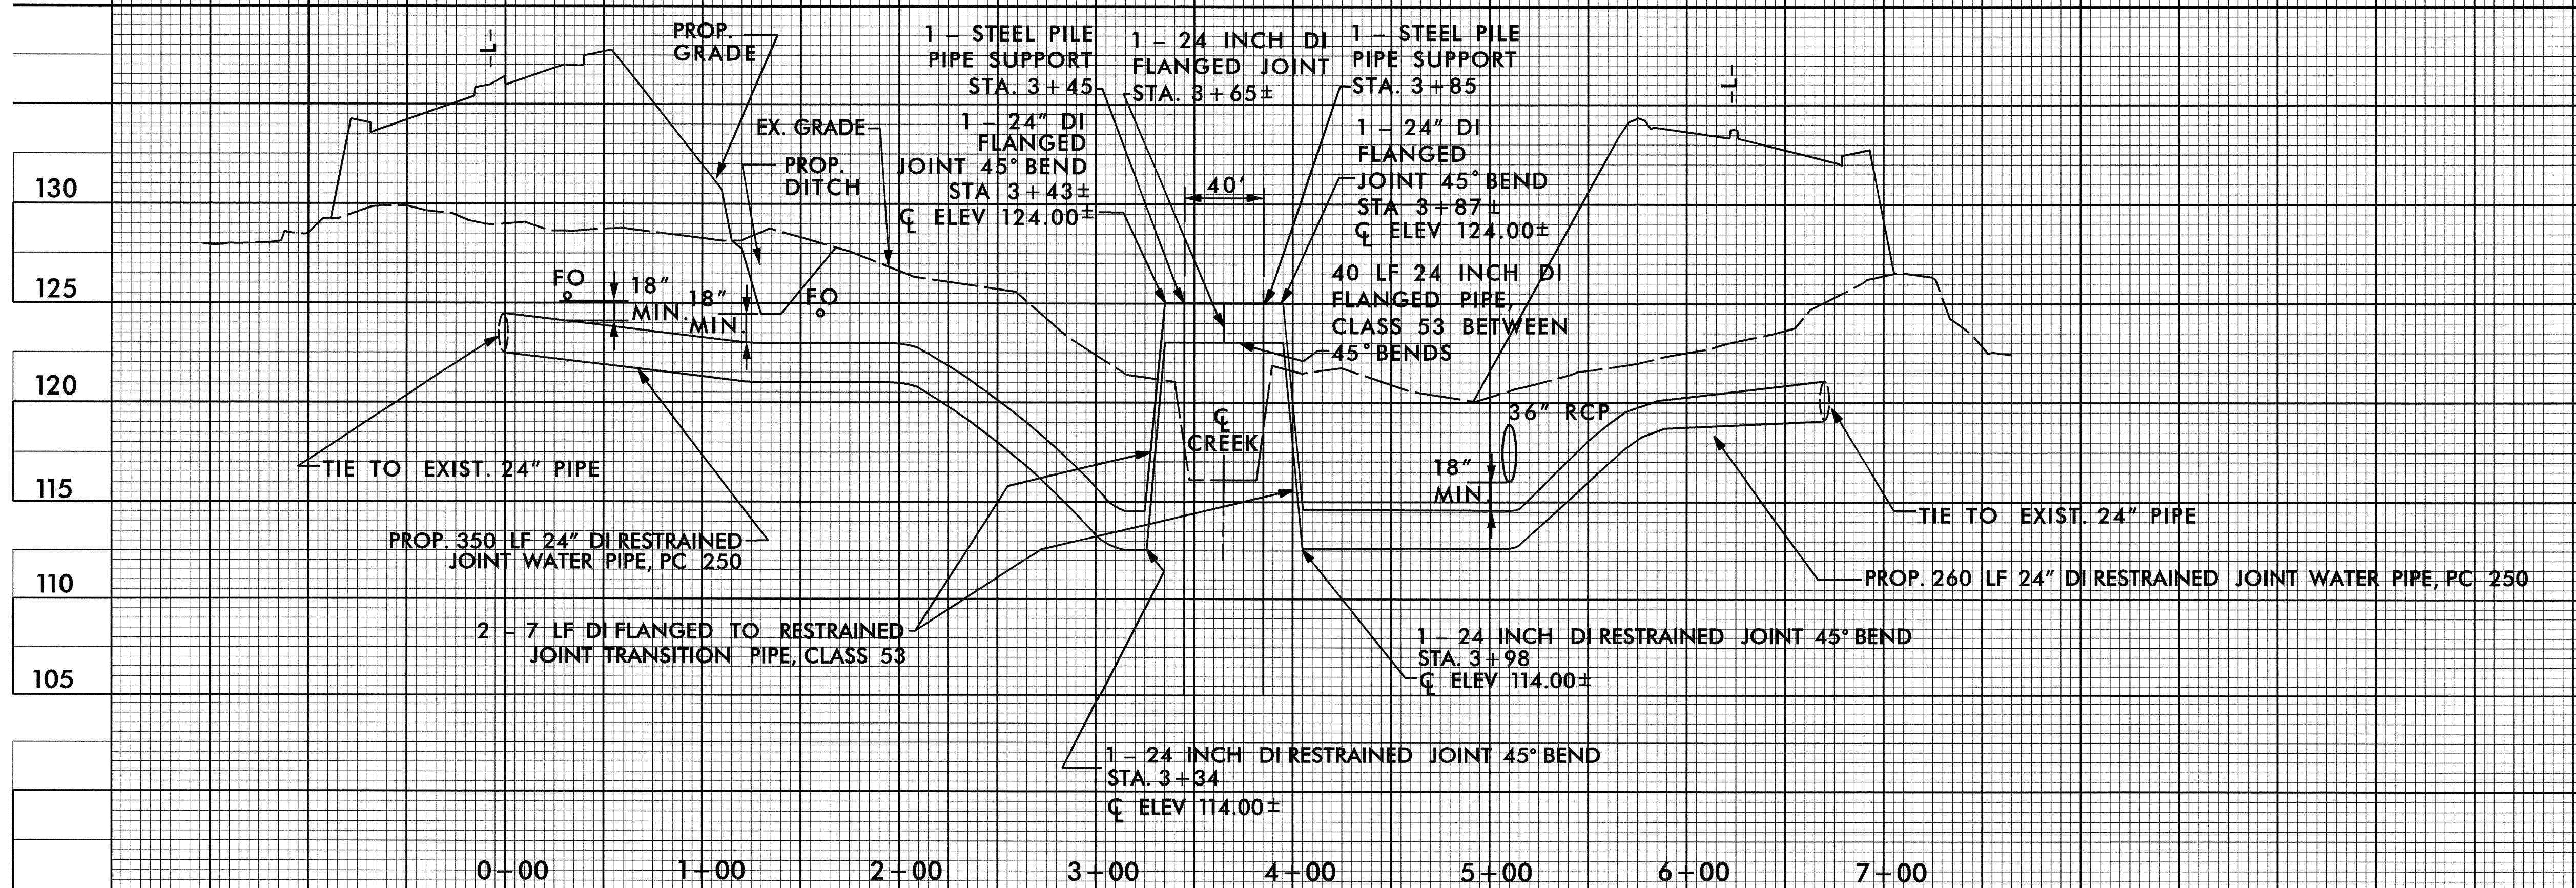

PW 100 (SEE SHEET UC-3)