



PROJECT REFERENCE NO. U-0620	SHEET NO. UC-17
DESIGNED BY: DMP	
DRAWN BY: DMP	
CHECKED BY: DMP	
APPROVED BY:	
REVISED:	
NORTH CAROLINA DEPARTMENT OF TRANSPORTATION DESIGN SERVICES UNIT PHONE: (919) 250-4128 FAX: (919) 250-4119 UTILITY CONSTRUCTION PLANS ONLY	
UTILITY CONSTRUCTION	

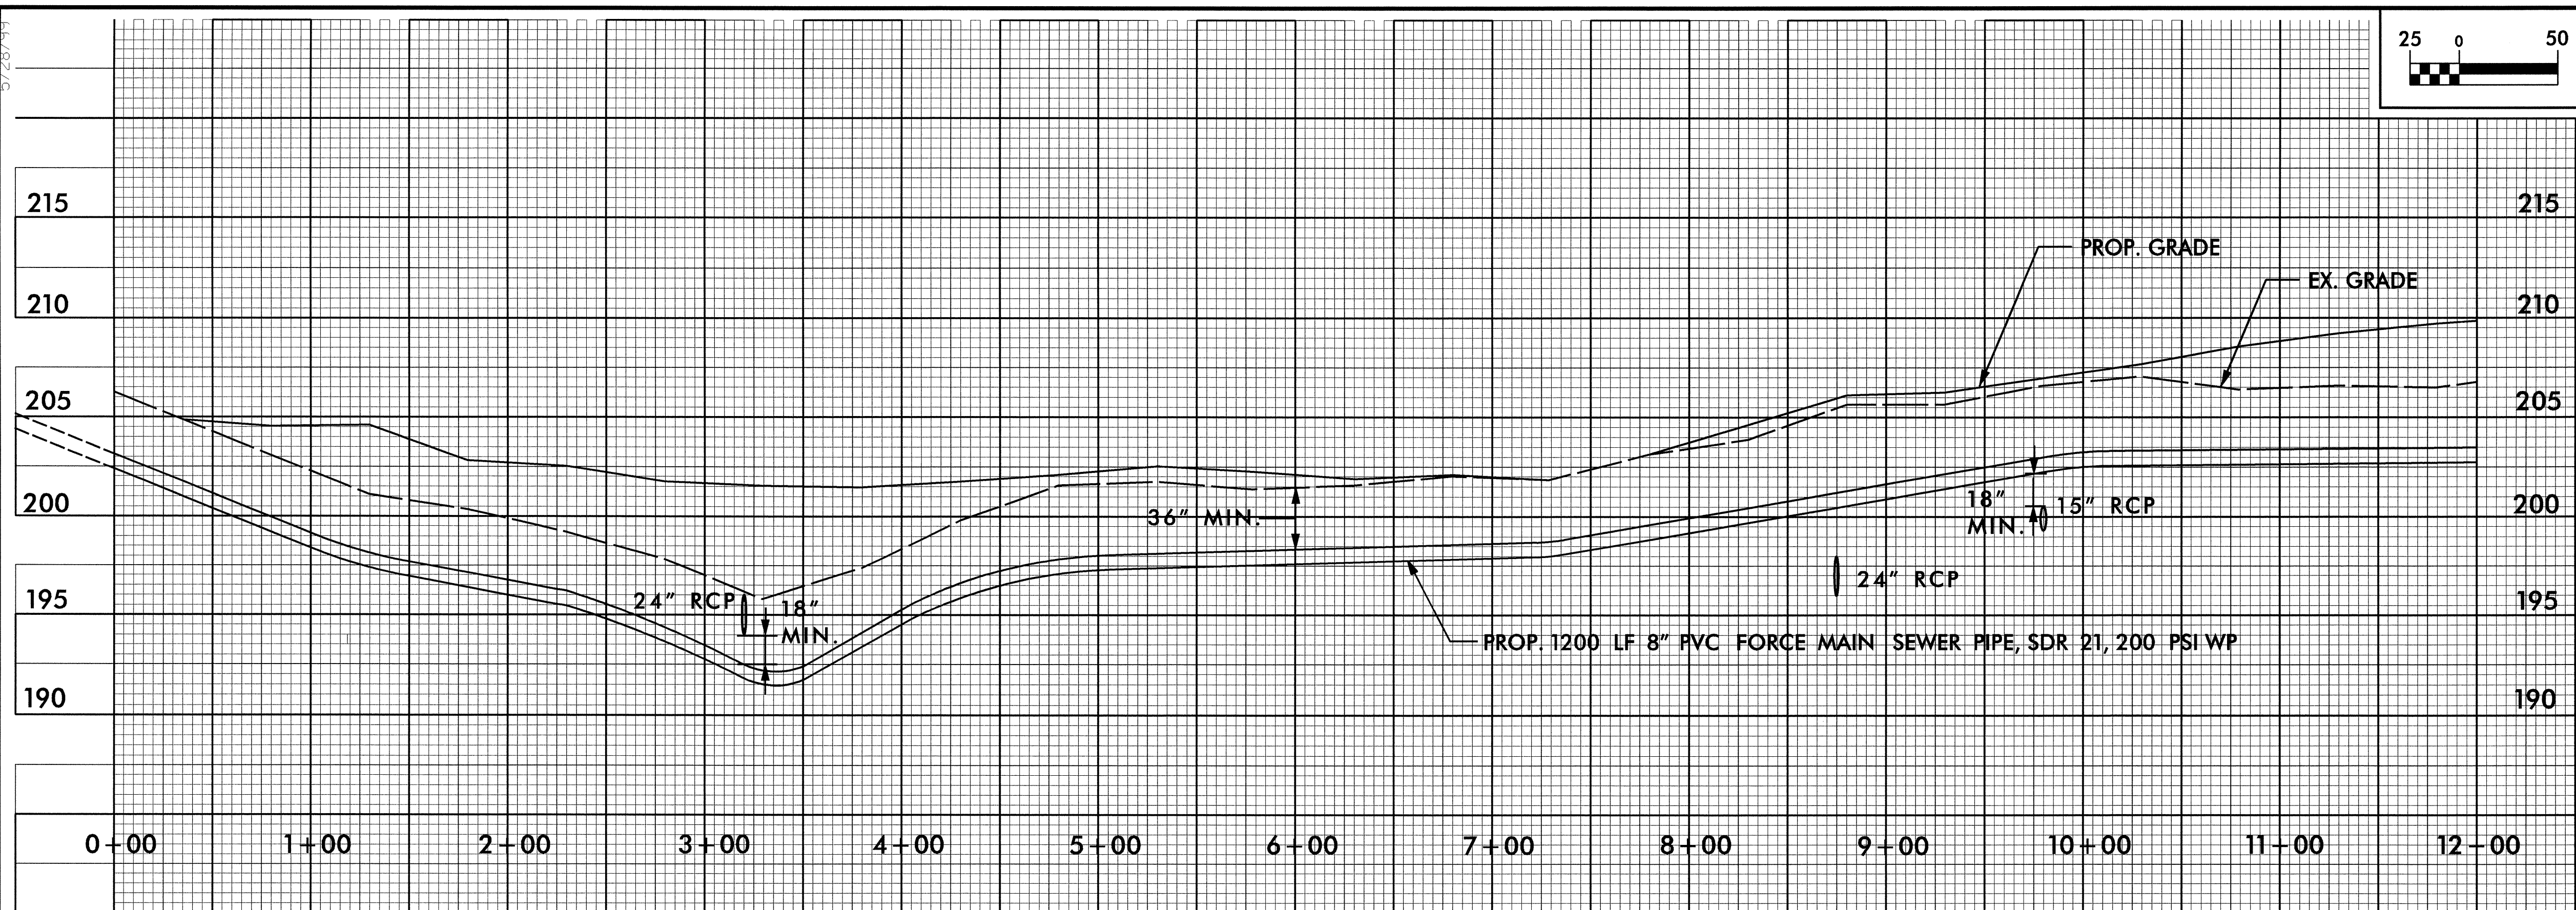

PF 100 (SEE SHEETS UC-11, UC-15 & UC-16)

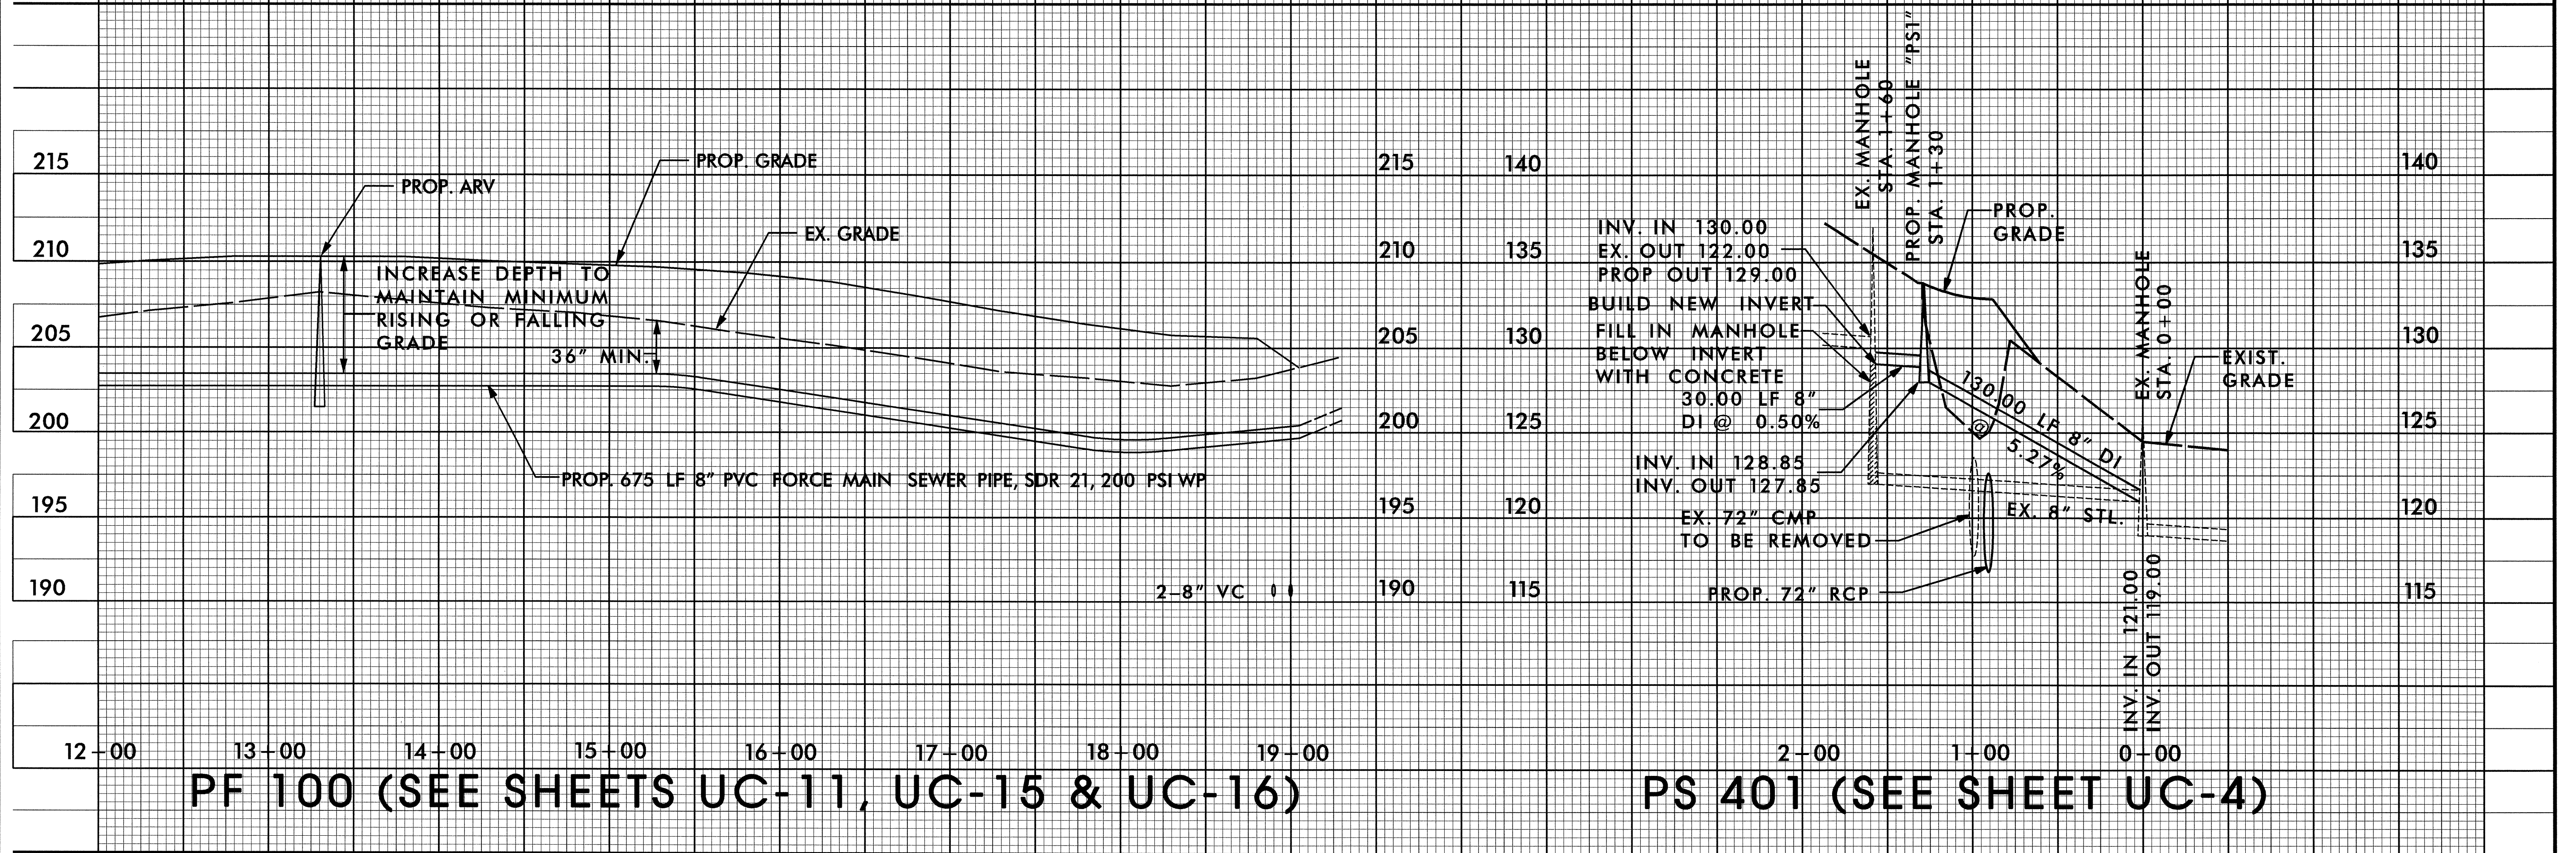

PF 100 (SEE SHEETS UC-11, UC-15 & UC-16)

PS 401 (SEE SHEET UC-4)