

PROP. - 355 LF 24 INCH DI WATER PIPE, PC 250

PROP. - 1 - RELOCATE EX. WATER METER
5 LF OF 1 INCH PE WATER TUBING, SDR 9, 200 PSI WP
1 - 1 INCH CORPORATION STOP
1 - 24 INCH x 1 INCH TAPPING SADDLE
RECONNECT USING NECESSARY FITTINGS

PROP. - 30 LF OF 2 INCH PVC WATER PIPE, SDR 21
1 - 24 INCH x 2 INCH TAPPING SADDLE
1 - 2 INCH CORPORATION STOP
CONNECT USING NECESSARY FITTINGS

PROP. - 4 - RELOCATE EX. WATER METER(S)
12 LF OF 1 INCH PE WATER TUBING, SDR 9, 200 PSI WP
4 - 1 INCH CORPORATION STOP
4 - 24 INCH x 1 INCH TAPPING SADDLE
RECONNECT USING NECESSARY FITTINGS

PROP. - 530 LF FILL OR REMOVE ABANDONED
16 INCH PIPE, AC WATER (SEE SPECIAL PROVISIONS)

PROP. - 1 - RELOCATE EX. WATER METER
4 LF OF 1 INCH PE WATER TUBING, SDR 9, 200 PSI WP
1 - 1 INCH CORPORATION STOP
1 - 24 INCH x 1 INCH TAPPING SADDLE
RECONNECT USING NECESSARY FITTINGS

PROP. - 190 LF OF 24 INCH DI RESTRAINED JOINT WATER PIPE, PC 250
1 - 24 INCH GATE VALVE AND VALVE BOX, 250 PSI WP
40 LF OF 16 INCH DI RESTRAINED JOINT WATER PIPE, PC 250
1 - 16 INCH x 16 INCH TAPPING SLEEVE, VALVE, AND VALVE BOX,
200 PSI WP
1 - 24 INCH x 16 INCH RESTRAINED JOINT TEE
2 - 24 INCH 11.25° BEND(S)
1 - 24 INCH RESTRAINED JOINT PLUG

PROP. - 1 - 16 INCH DI PLUG
1 - 16 INCH DI TRANSITION
COUPLING (DI TO AC)

PROP. 760 LF 8 INCH PVC FORCEMAIN
SEWER PIPE, SDR 21, 200 PSI WP



PROP. - 30 LF OF 8 INCH DI RESTRAINED JOINT FORCEMAIN
SEWER PIPE, PC 350
2 - 8 INCH 45° DI RESTRAINED JOINT BEND(S)
1 - 8 INCH x 8 INCH TAPPING SLEEVE, VALVE AND
VALVE BOX, 200 PSI WP
CONNECT USING NECESSARY FITTINGS

PROP. - 780 LF FILL OR REMOVE ABANDONED
8 INCH PIPE, PVC OR AC SEWER FORCEMAIN

PROP. - 1 - 2 INCH COMBINATION AIR/VACUUM
VALVE AND MANHOLE
CONNECT USING NECESSARY FITTINGS

PROP. - 1 - RELOCATE EX. WATER METER
5 LF-1 INCH PE WATER TUBING, SDR 9, 200 PSI WP
1 - 8 INCH x 1 INCH TAPPING SADDLE
1 - 1 INCH CORPORATION STOP
RECONNECT USING NECESSARY FITTINGS

PROP. - 185 LF 24 INCH DI RESTRAINED JOINT WATER PIPE, PC 250

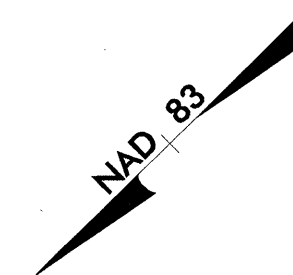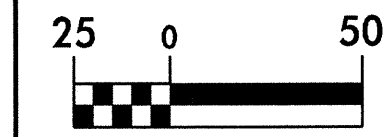

| | |
|--|-----------|
| PROJECT REFERENCE NO. | SHEET NO. |
| U-0620 | UC-16 |
| DESIGNED BY: DMP | |
| DRAWN BY: DMP | |
| CHECKED BY: DMP | |
| APPROVED BY: | |
| REVISED: | |
| NORTH CAROLINA DEPARTMENT OF TRANSPORTATION | |
| DESIGN SERVICES UNIT PHONE: (919) 250-4128 FAX: (919) 250-4119 | |
| UTILITY CONSTRUCTION PLANS ONLY | |

UTILITY CONSTRUCTION

FUTURE PROJECT U-2809B

MATCHLINE STA 21+00 SEE SHEET NO. UC-11