


PROJECT REFERENCE NO. U-0620	SHEET NO. UC-12
DESIGNED BY: DMP	
DRAWN BY: DMP	
CHECKED BY: DMP	
APPROVED BY:	
NORTH CAROLINA DEPARTMENT OF TRANSPORTATION	
DESIGN SERVICES UNIT PHONE: (919) 250-4128 FAX: (919) 250-4119	UTILITY CONSTRUCTION PLANS ONLY

**UTILITY CONSTRUCTION**

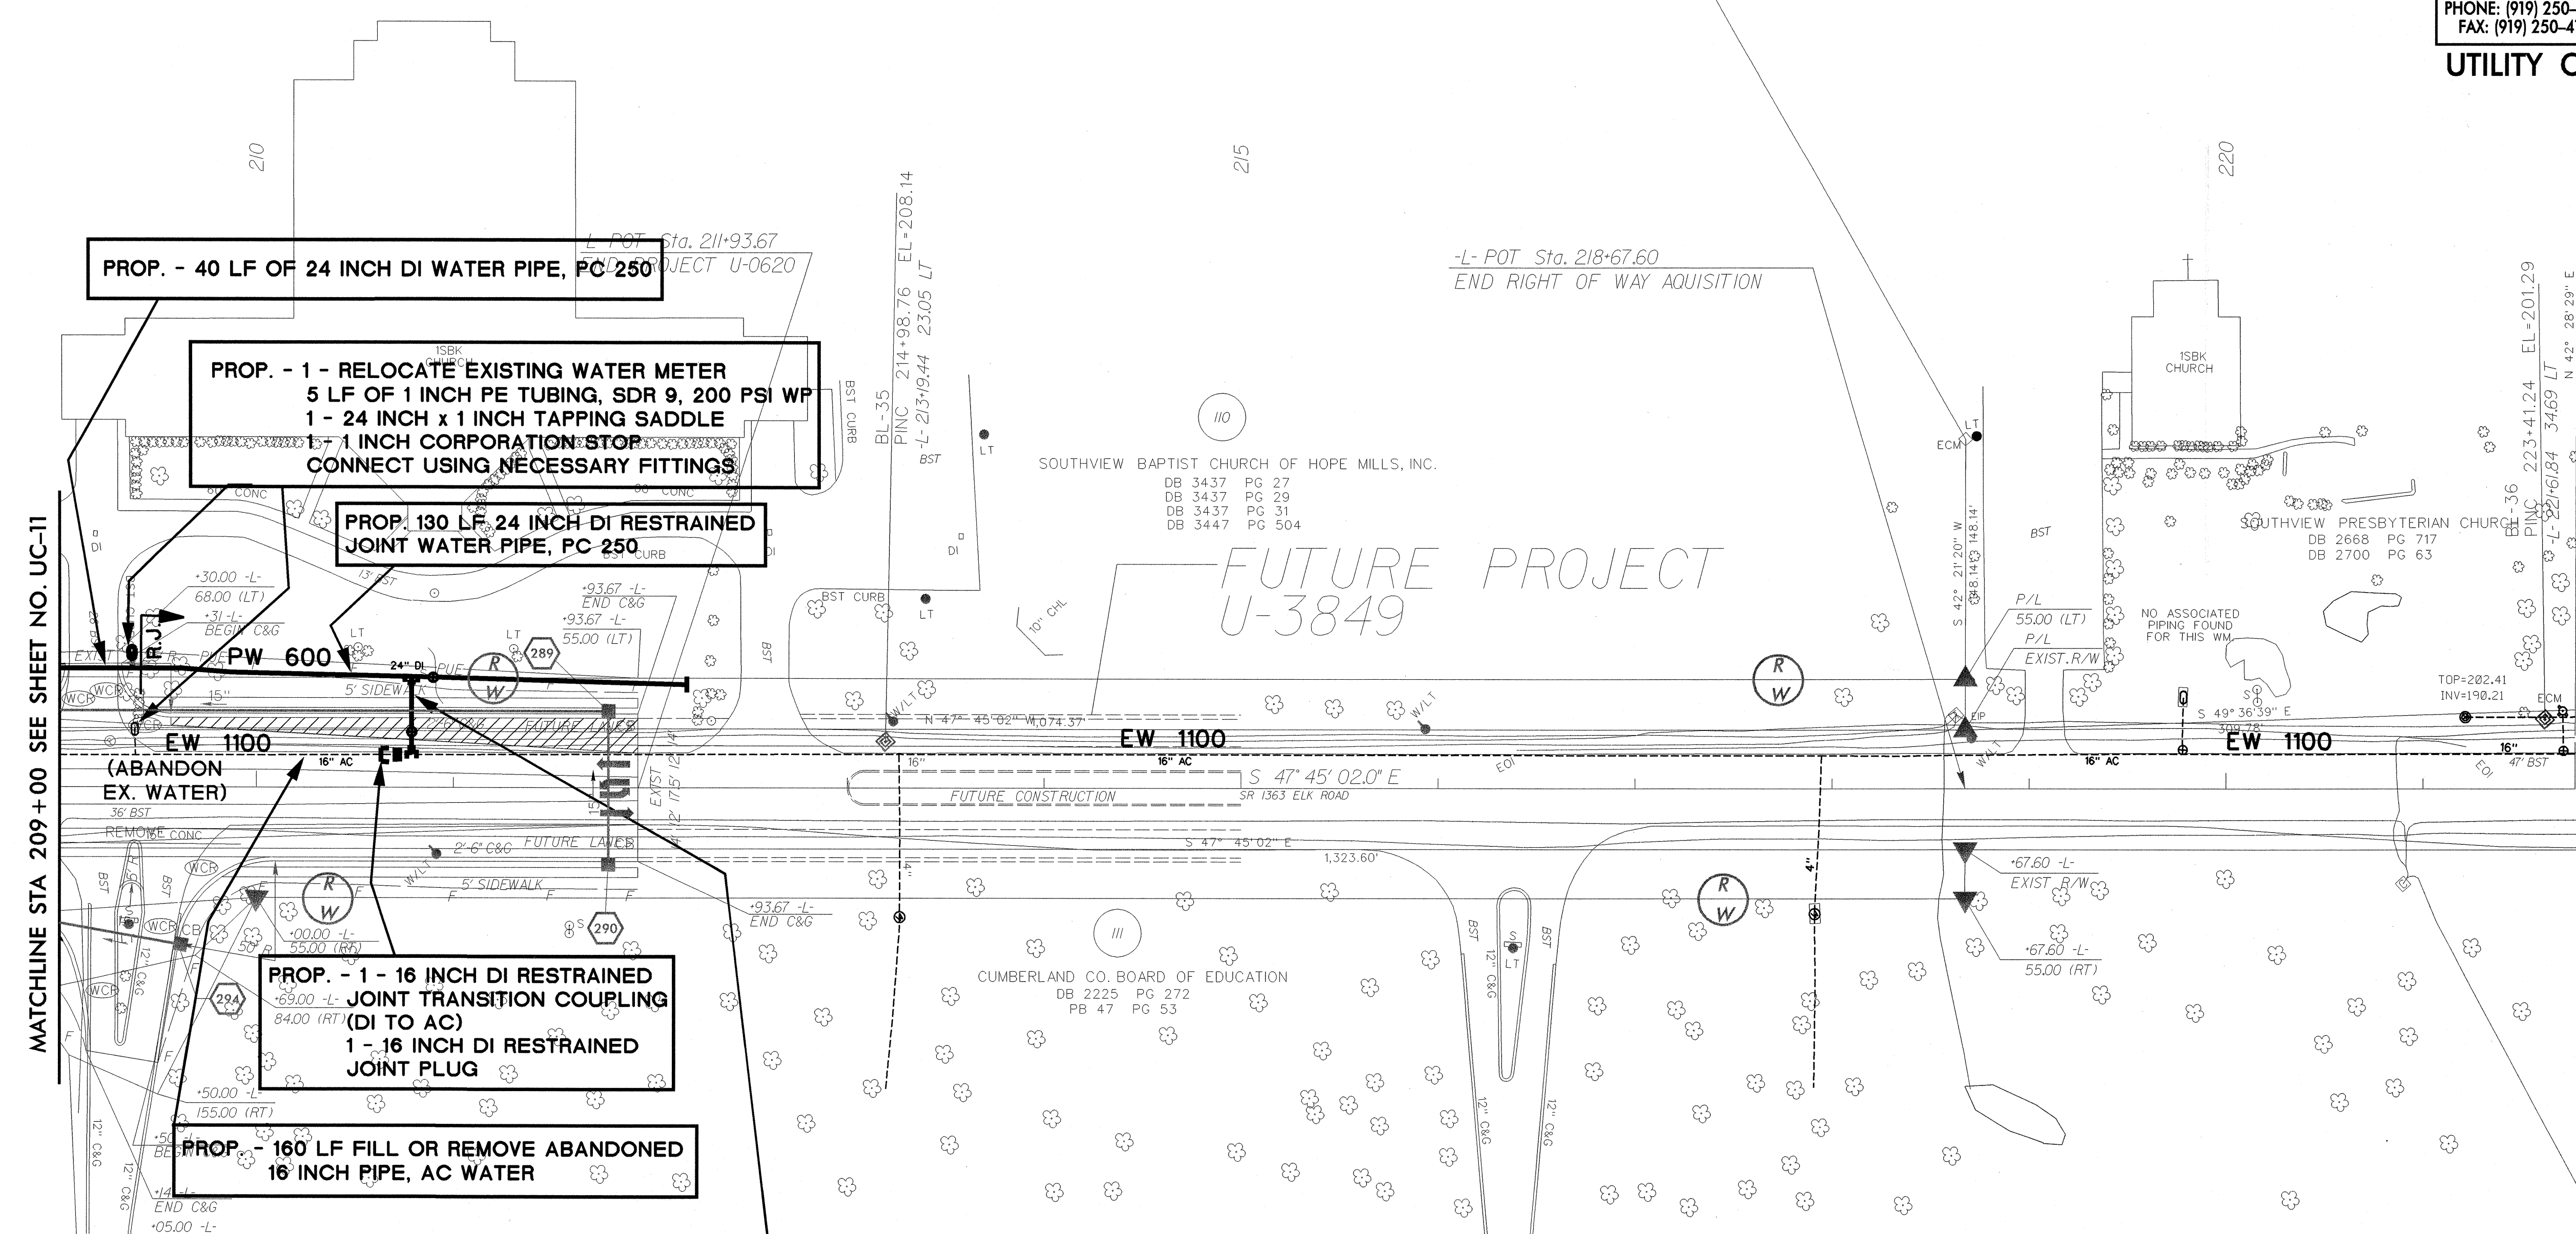

MATCHLINE STA 209+00 SEE SHEET NO. UC-11

FUTURE PROJECT  
U-3849

- PROP. - 140 LF OF 24 INCH DI RESTRAINED JOINT WATER PIPE, PC 250
- 1 - 24 INCH GATE VALVE AND VALVE BOX, 250 PSI WP
- 35 LF OF 16 INCH DI RESTRAINED JOINT WATER PIPE, PC 250
- 1 - 16 INCH x 16 INCH TAPPING SLEEVE, VALVE AND VALVE BOX, 200 PSI WP
- 1 - 24 INCH x 16 INCH DI RESTRAINED JOINT TEE
- 1 - 24 INCH DI RESTRAINED JOINT PLUG

\*\*\*\*\*  
 SYSTEMS  
 \*\*\*\*\*