


PROJ. REFERENCE NO.
U-0620

SHEET NO.
X-100

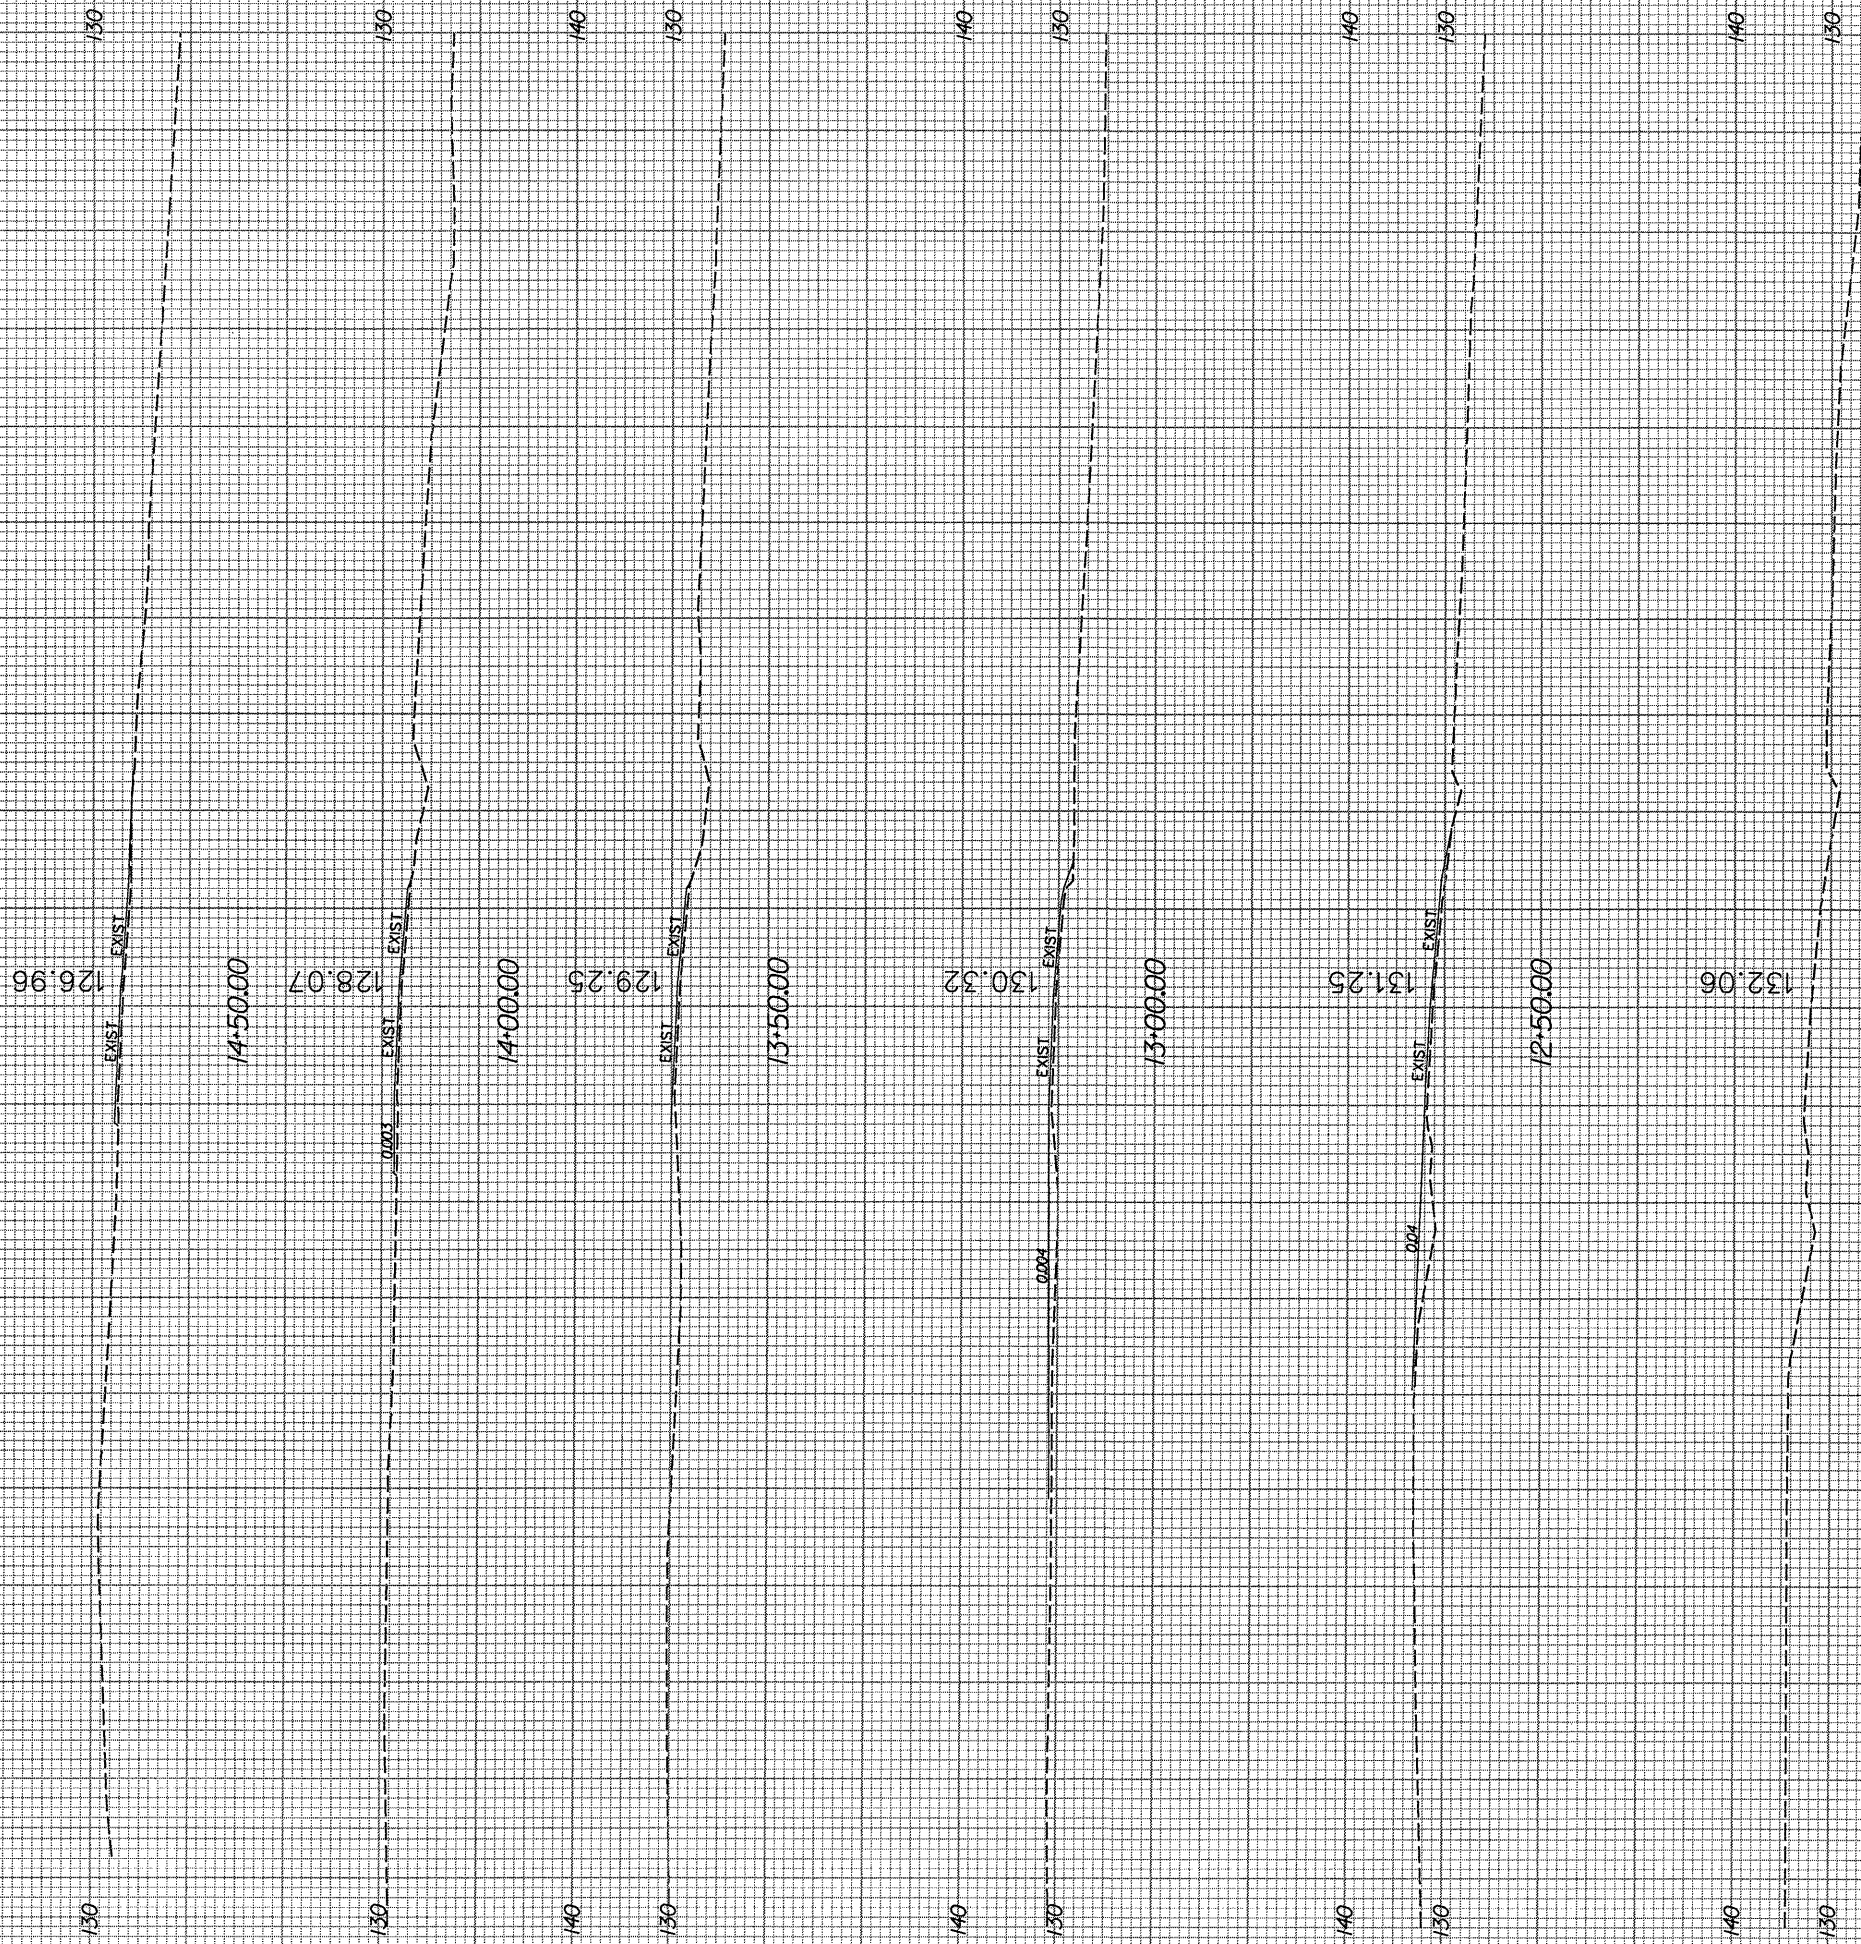

12*00.00
-Y11-

90 80 70 60 50 40 30 20 10 0 10 20 30 40 50 60 70 80 90