


8/23/99

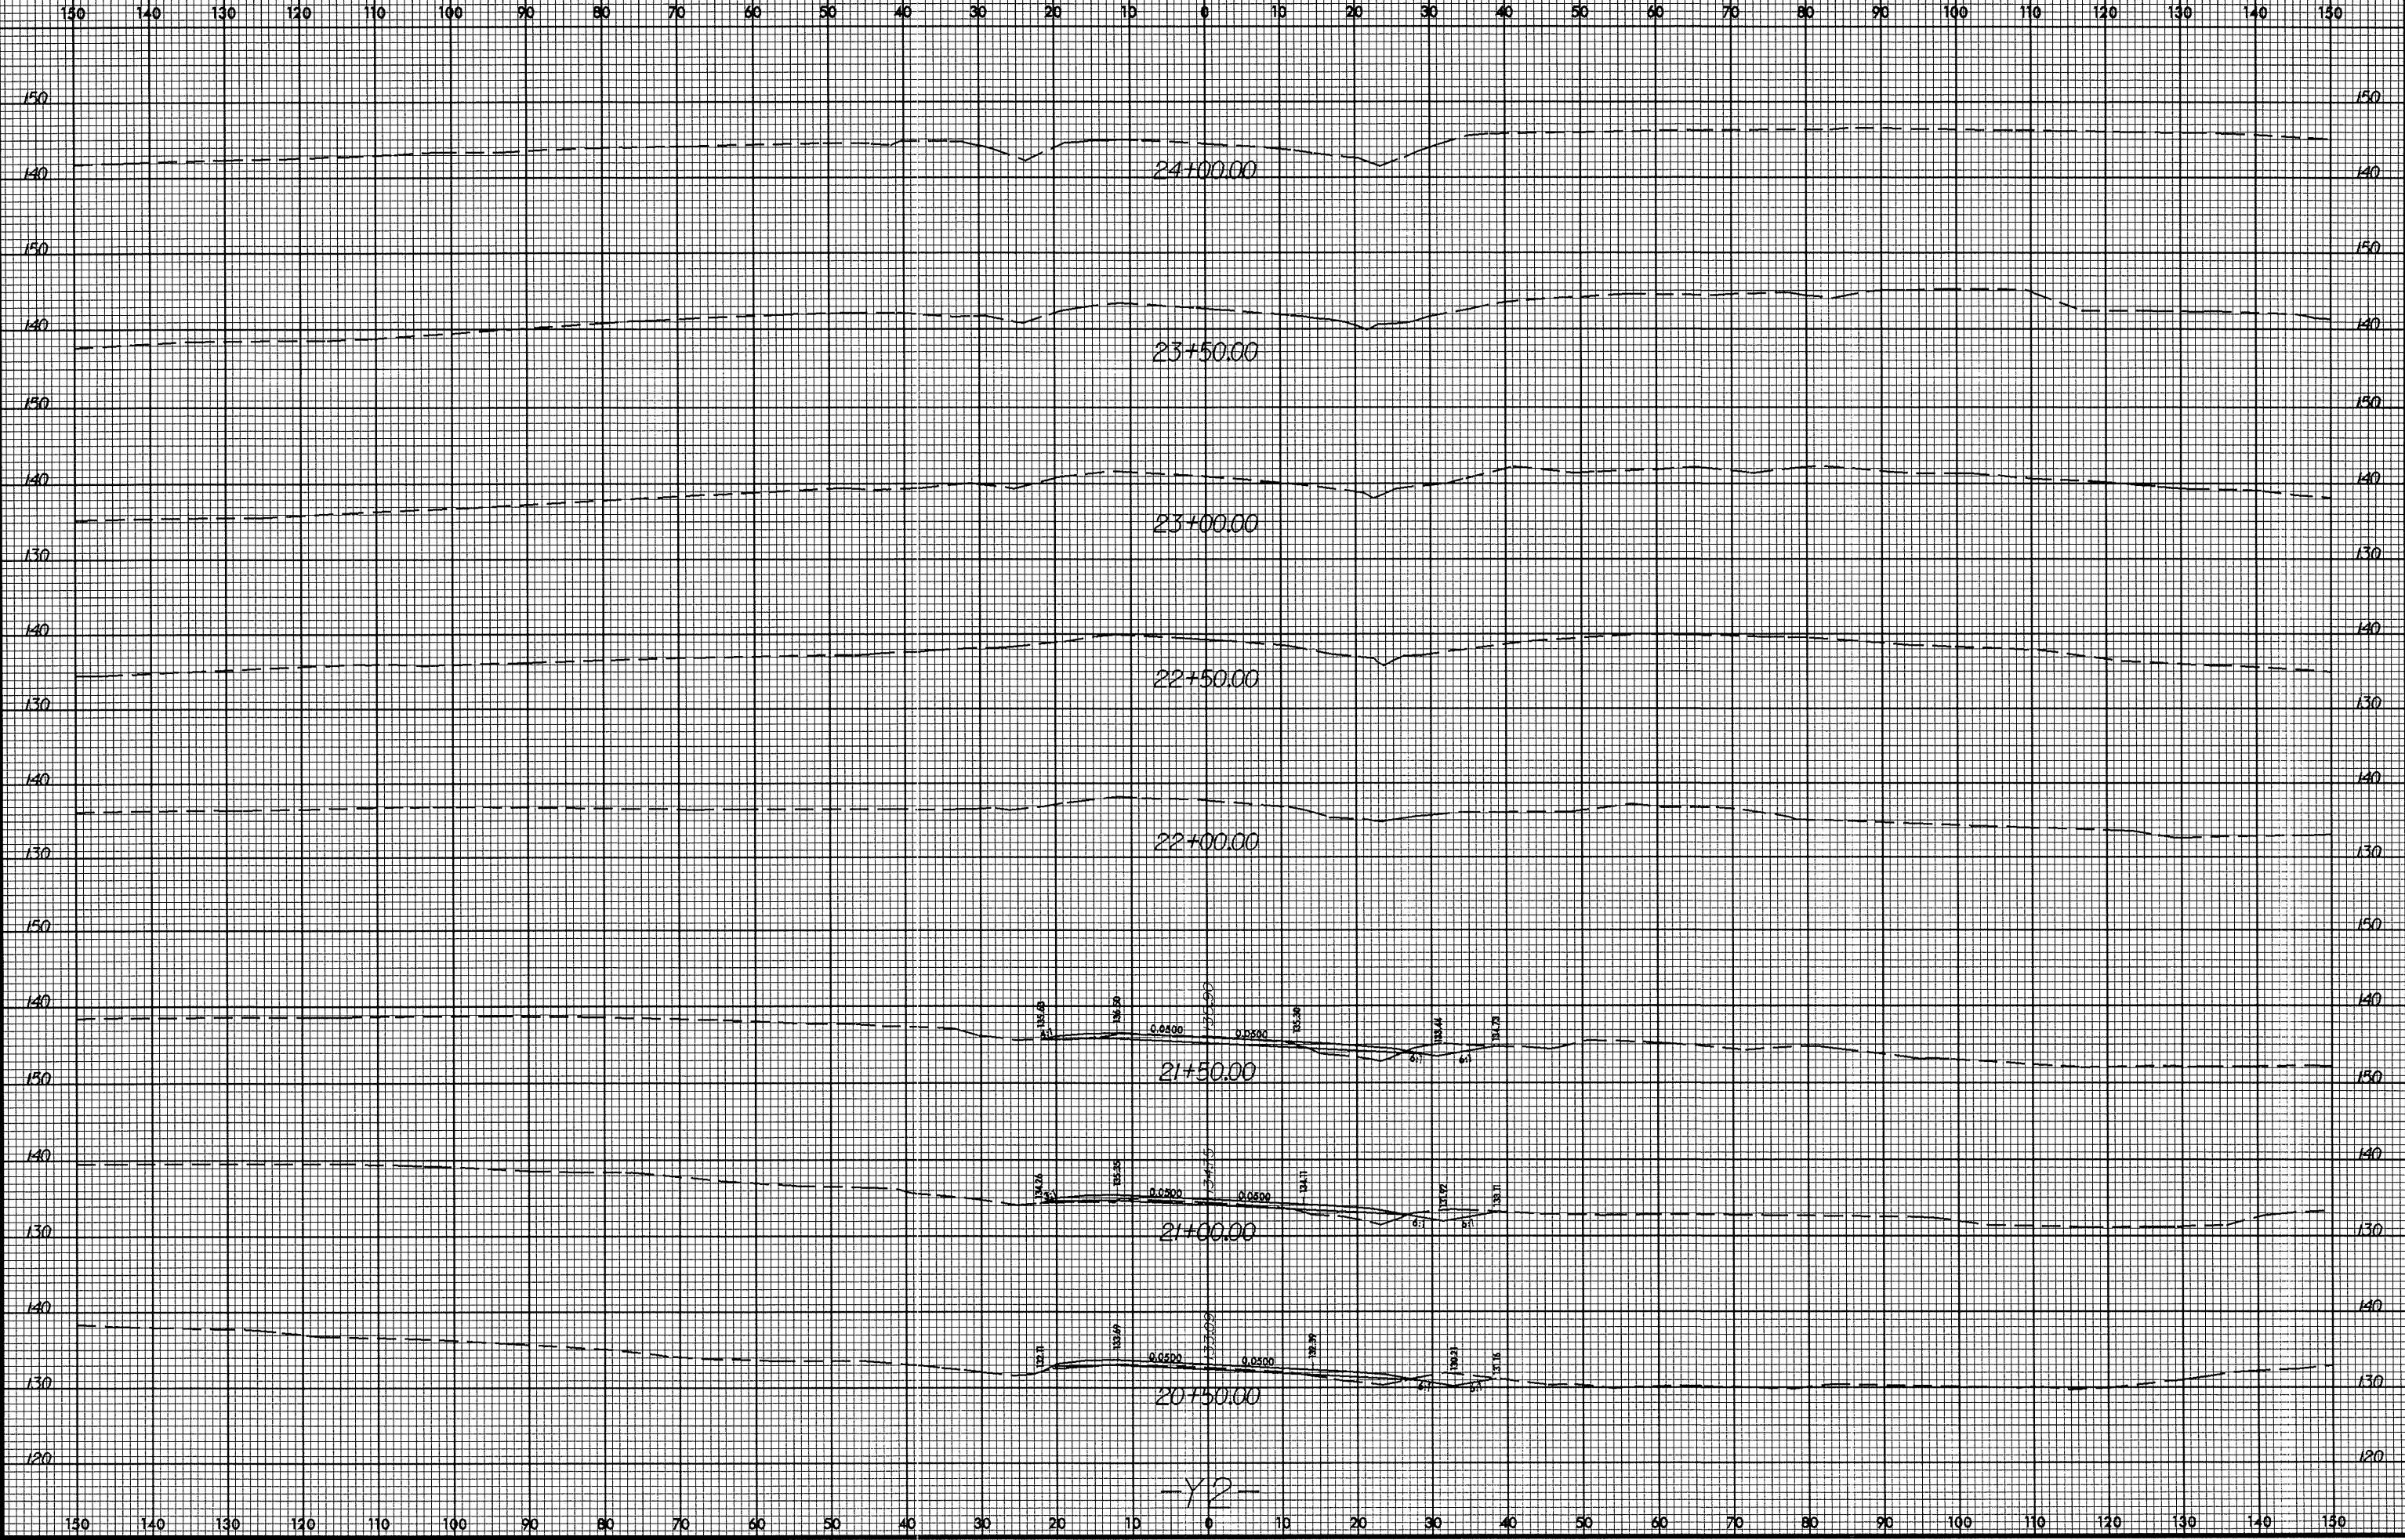

03-MAY-2006 11:22  
C:\p000000\REF00\up to date fisher road\asc\0620\_rdy\_xpl\_y2.dgn  
USER:RAN

-Y2-