




8/23/99

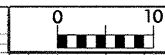


150 140 130 120 110 100 90 80 70 60 50 40 30 20 10 0 10 20 30 40 50 60 70 80 90 100 110 120 130 140 150

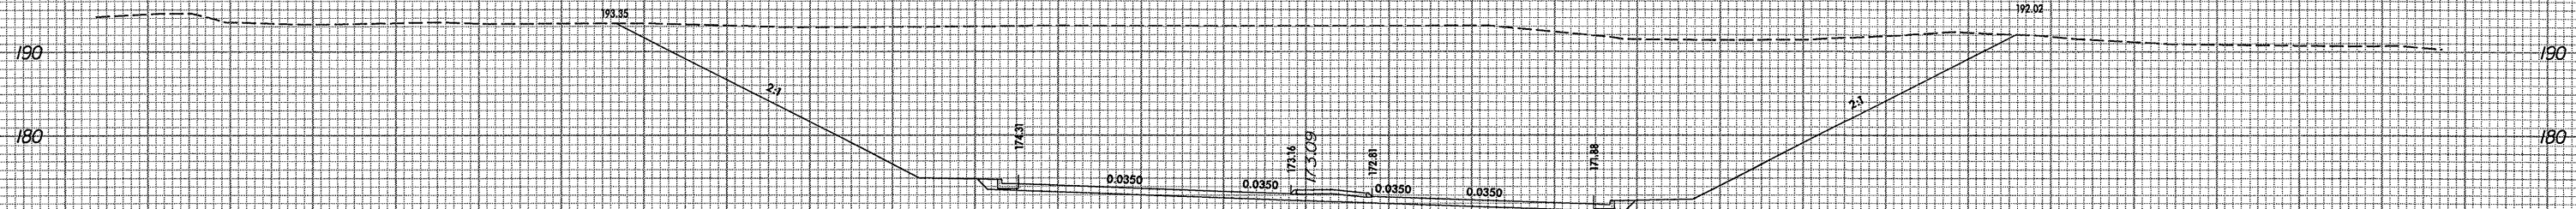


179+00.000

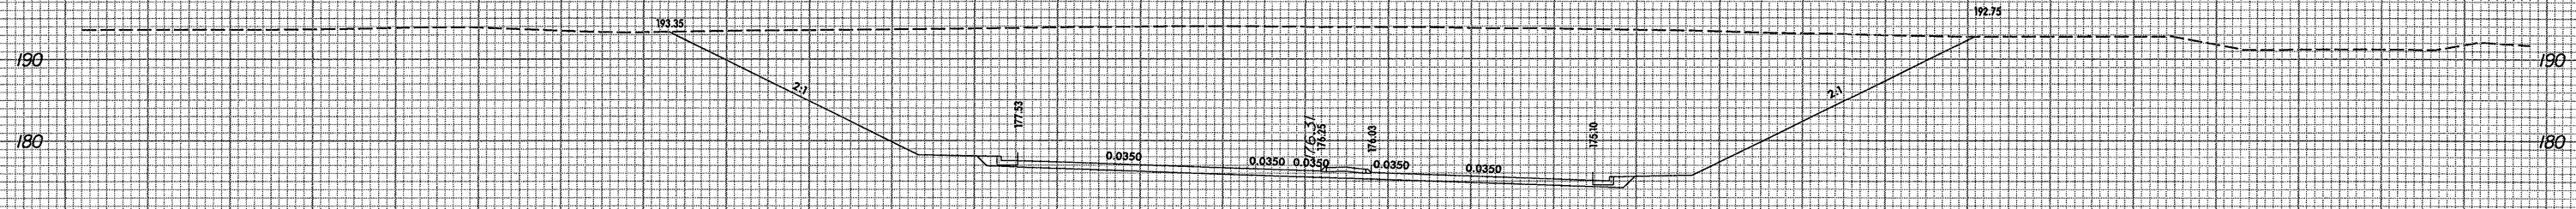


178+50.000

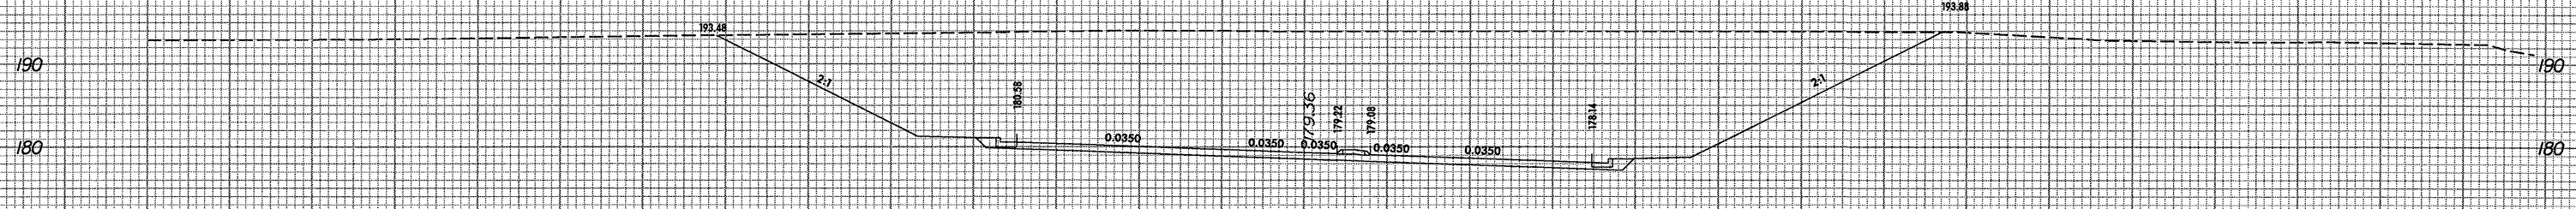

178+00.000

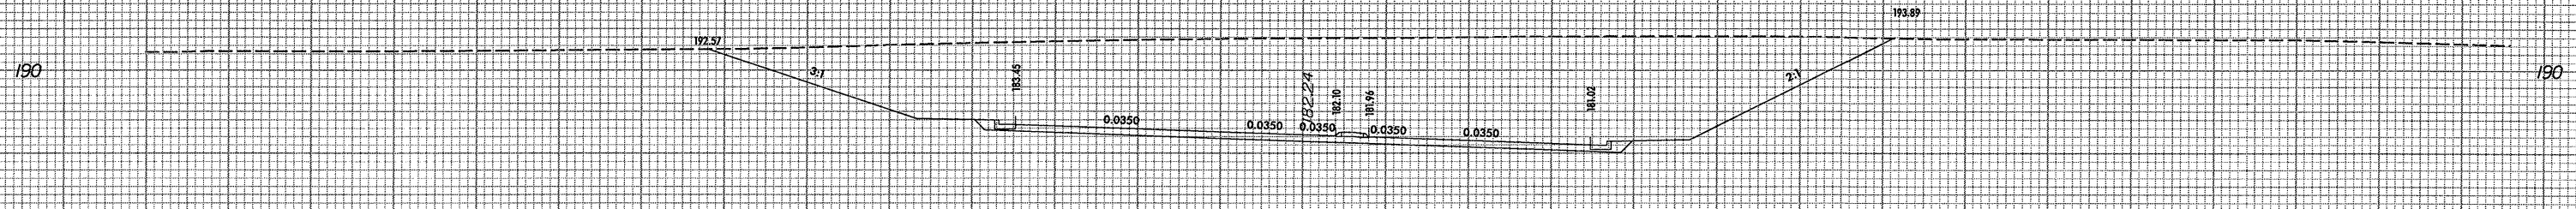

177+50.000

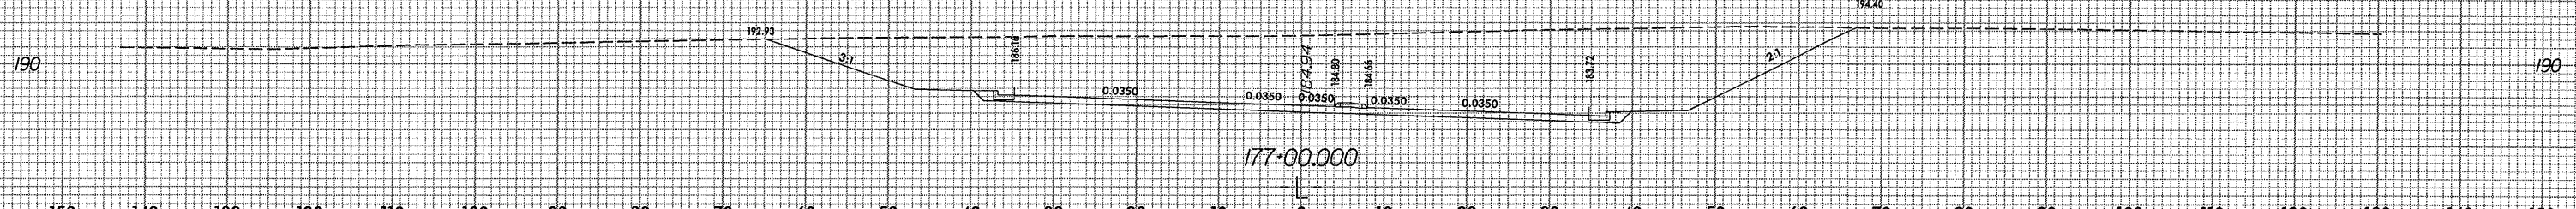

177+00.000

150 140 130 120 110 100 90 80 70 60 50 40 30 20 10 0 10 20 30 40 50 60 70 80 90 100 110 120 130 140 150

I:\Projects\U-0620_rdy_xpl.dgn
 04/21/2004
 03:44:34 PM