



8/23/99

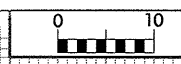

PROJ. REFERENCE NO.
U-0620

SHEET NO.
X-42

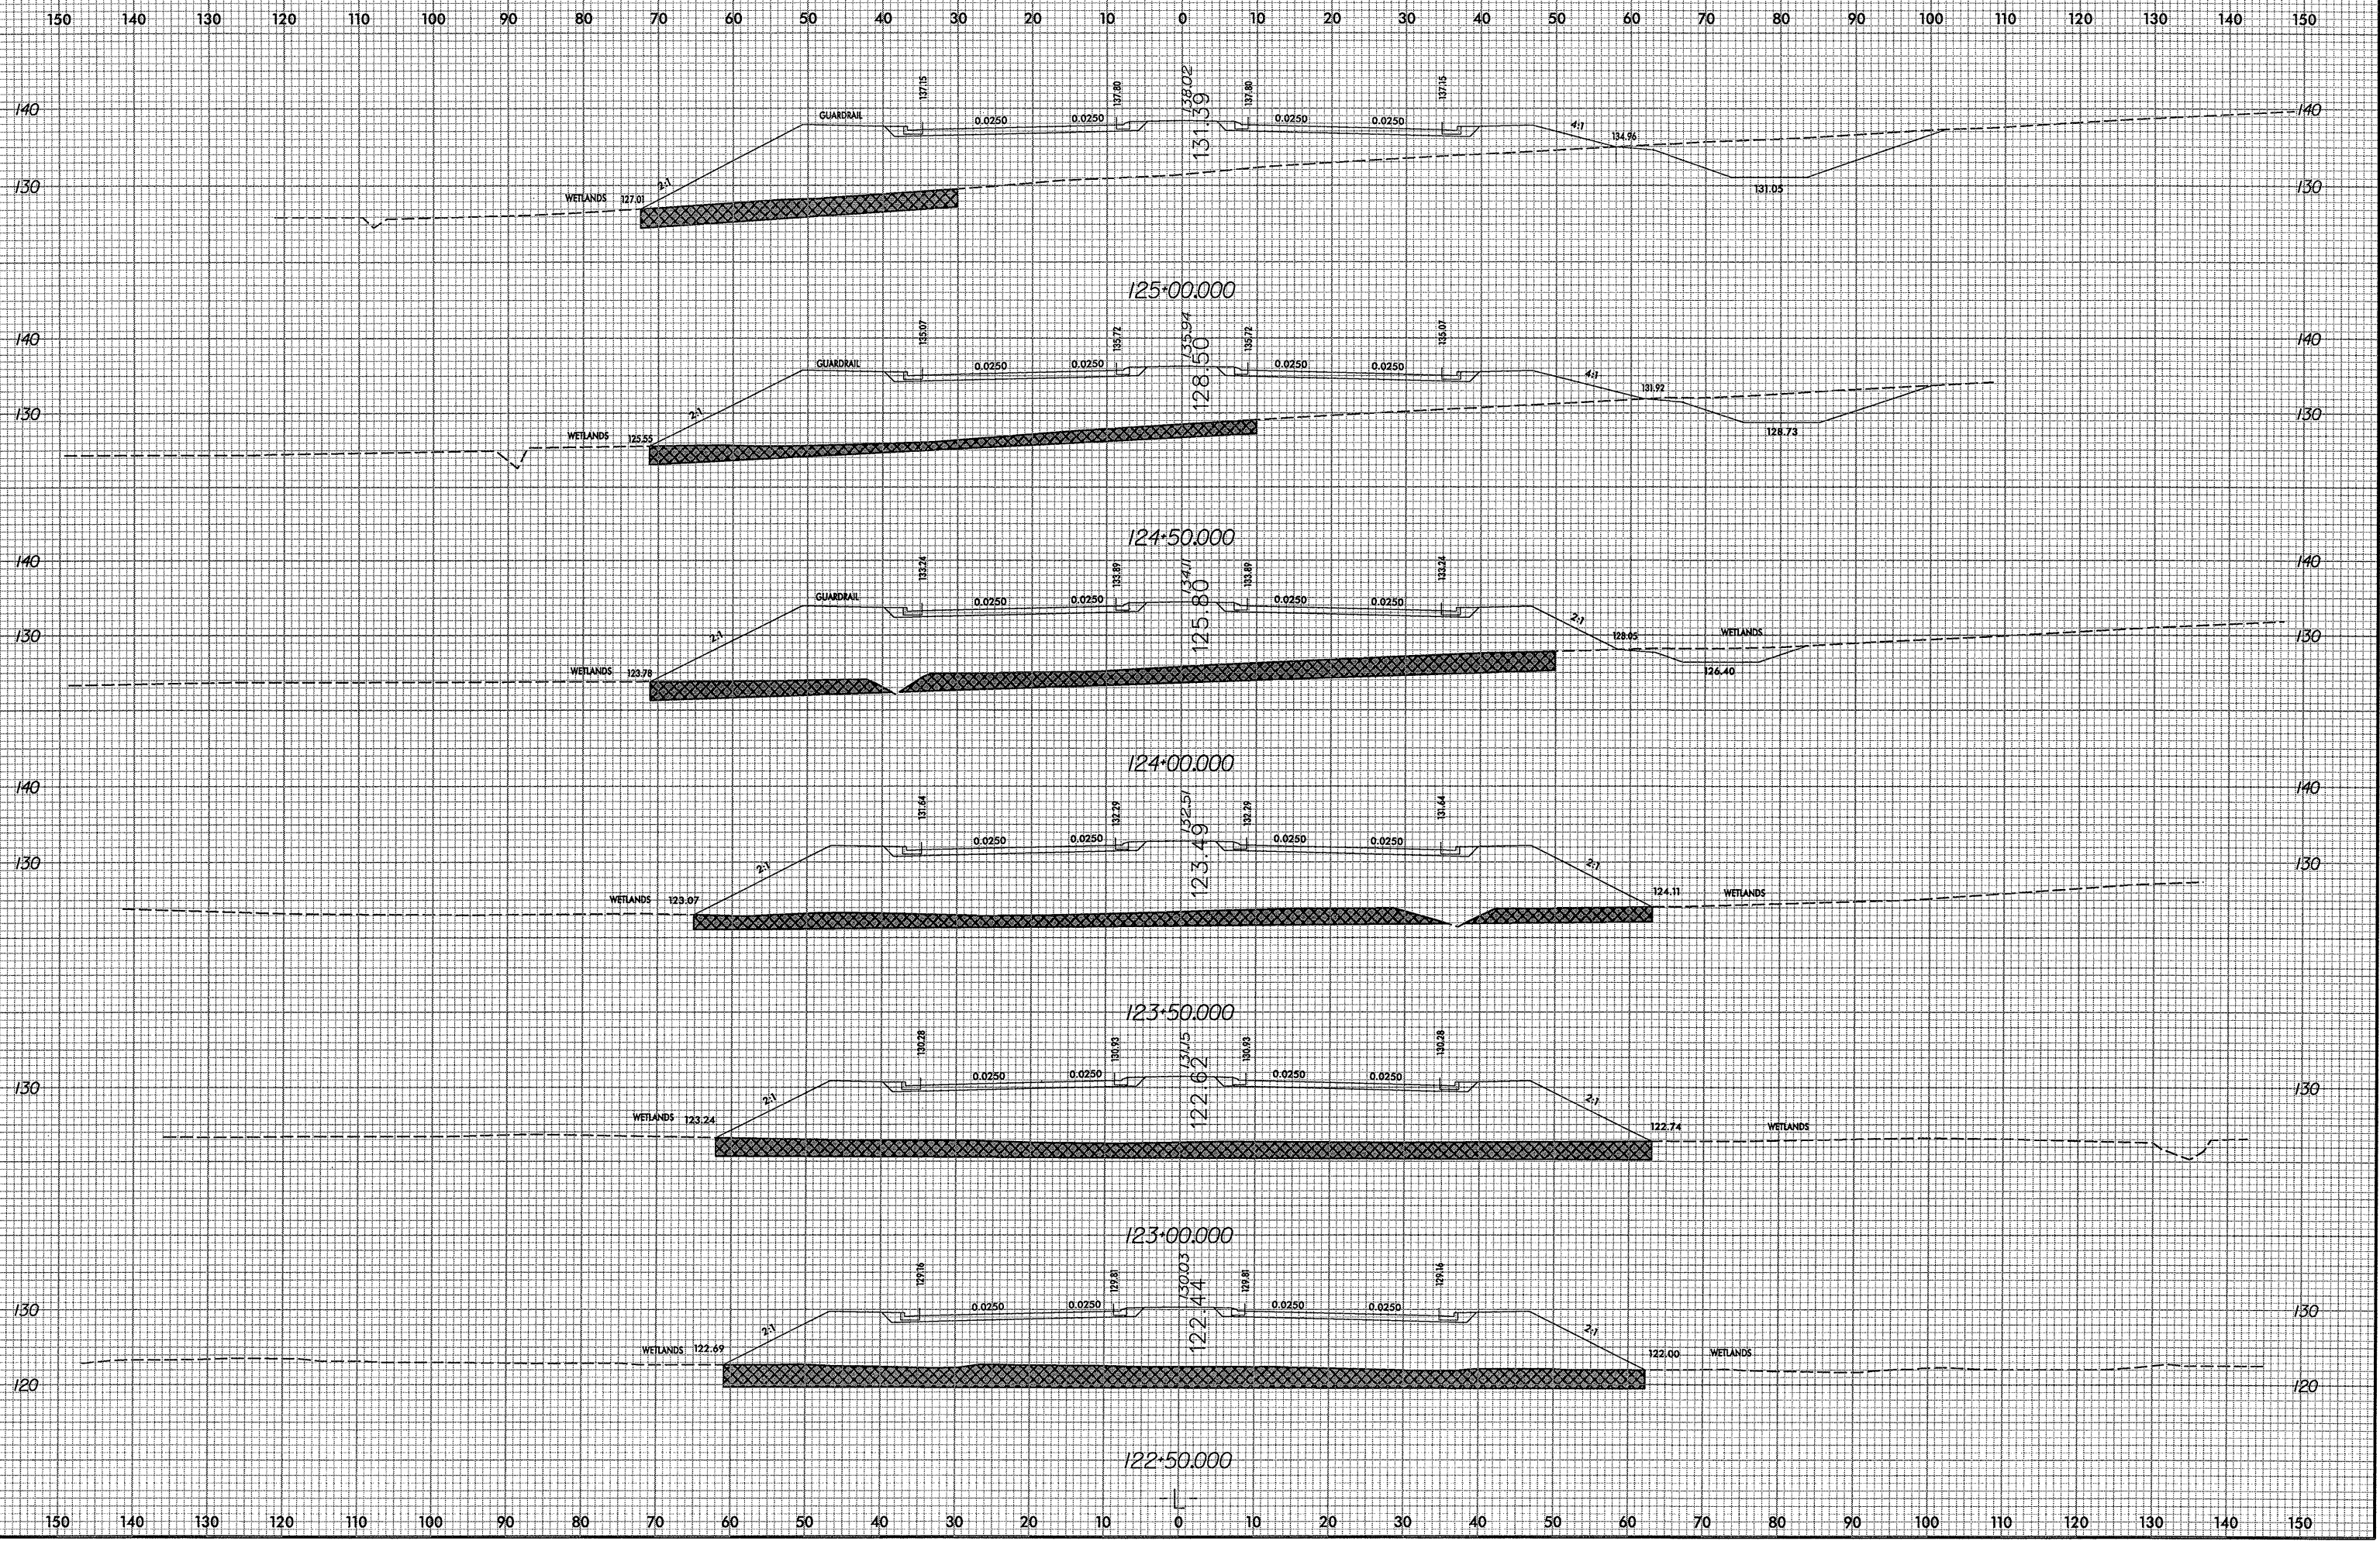

F:\projects\0620\0620_rdy_xpl.dgn
03/14/2000 10:08 AM