

FIGURE 1 OF 3

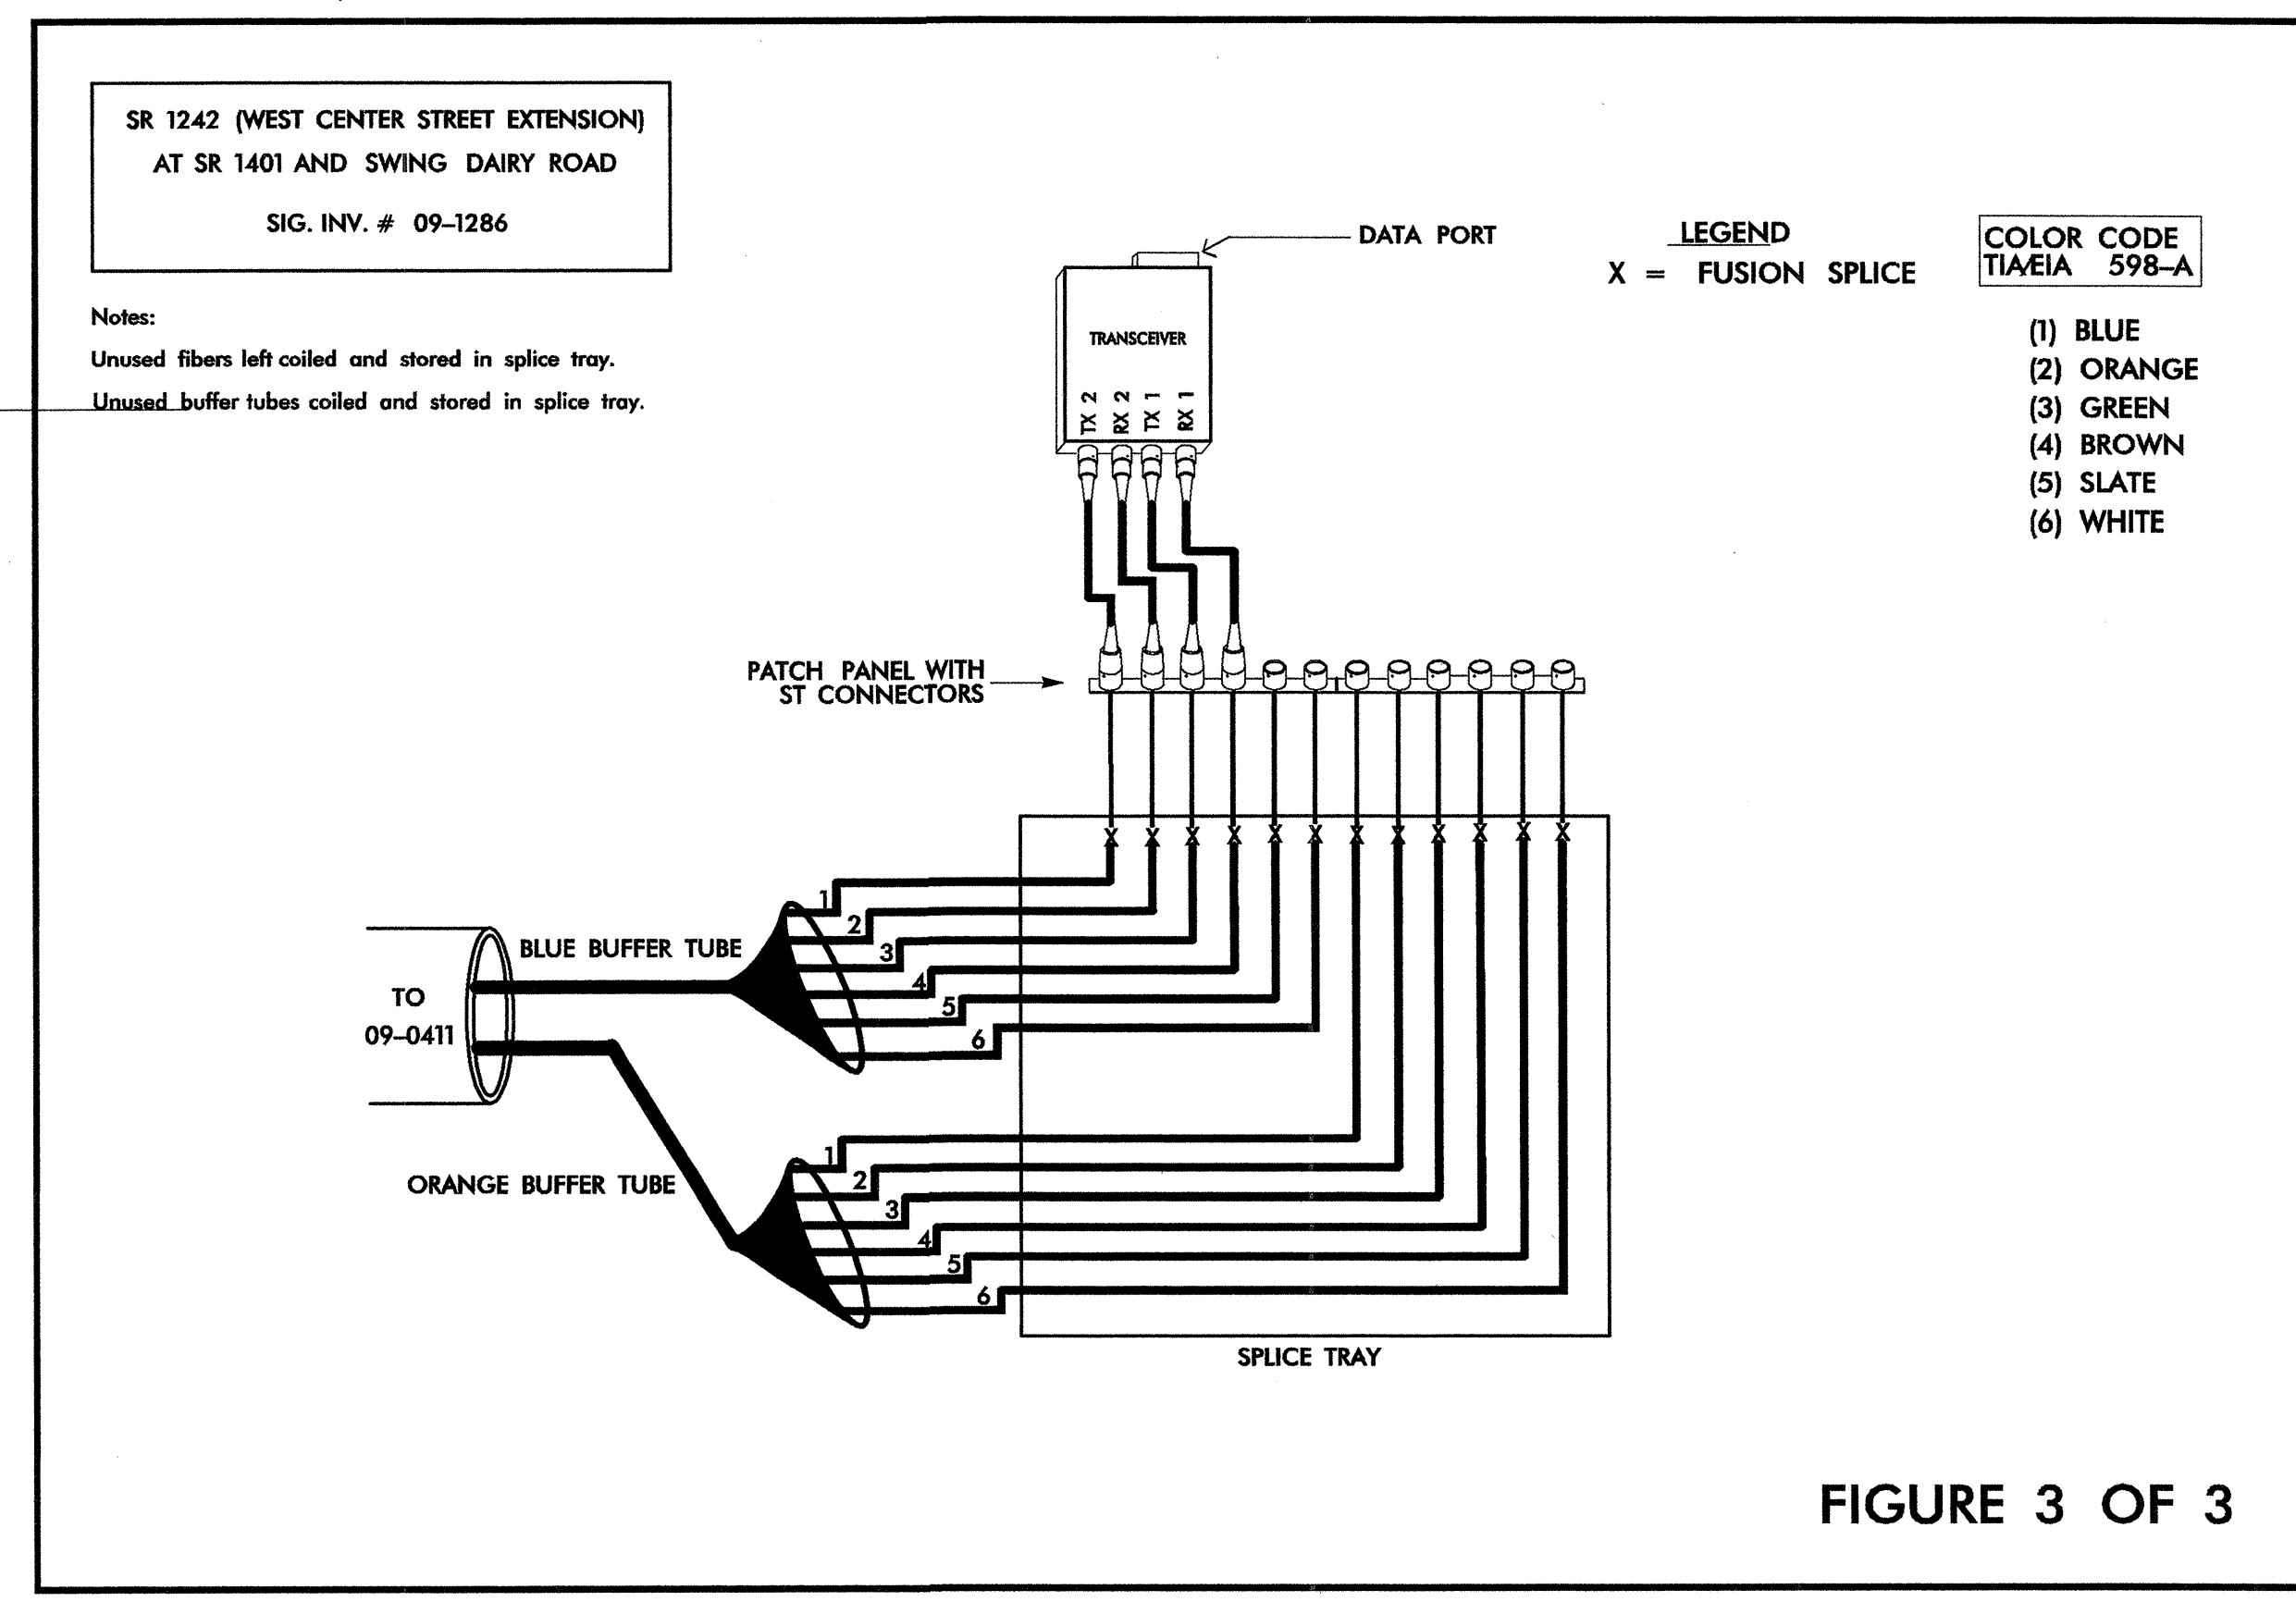


FIGURE 3 OF 3

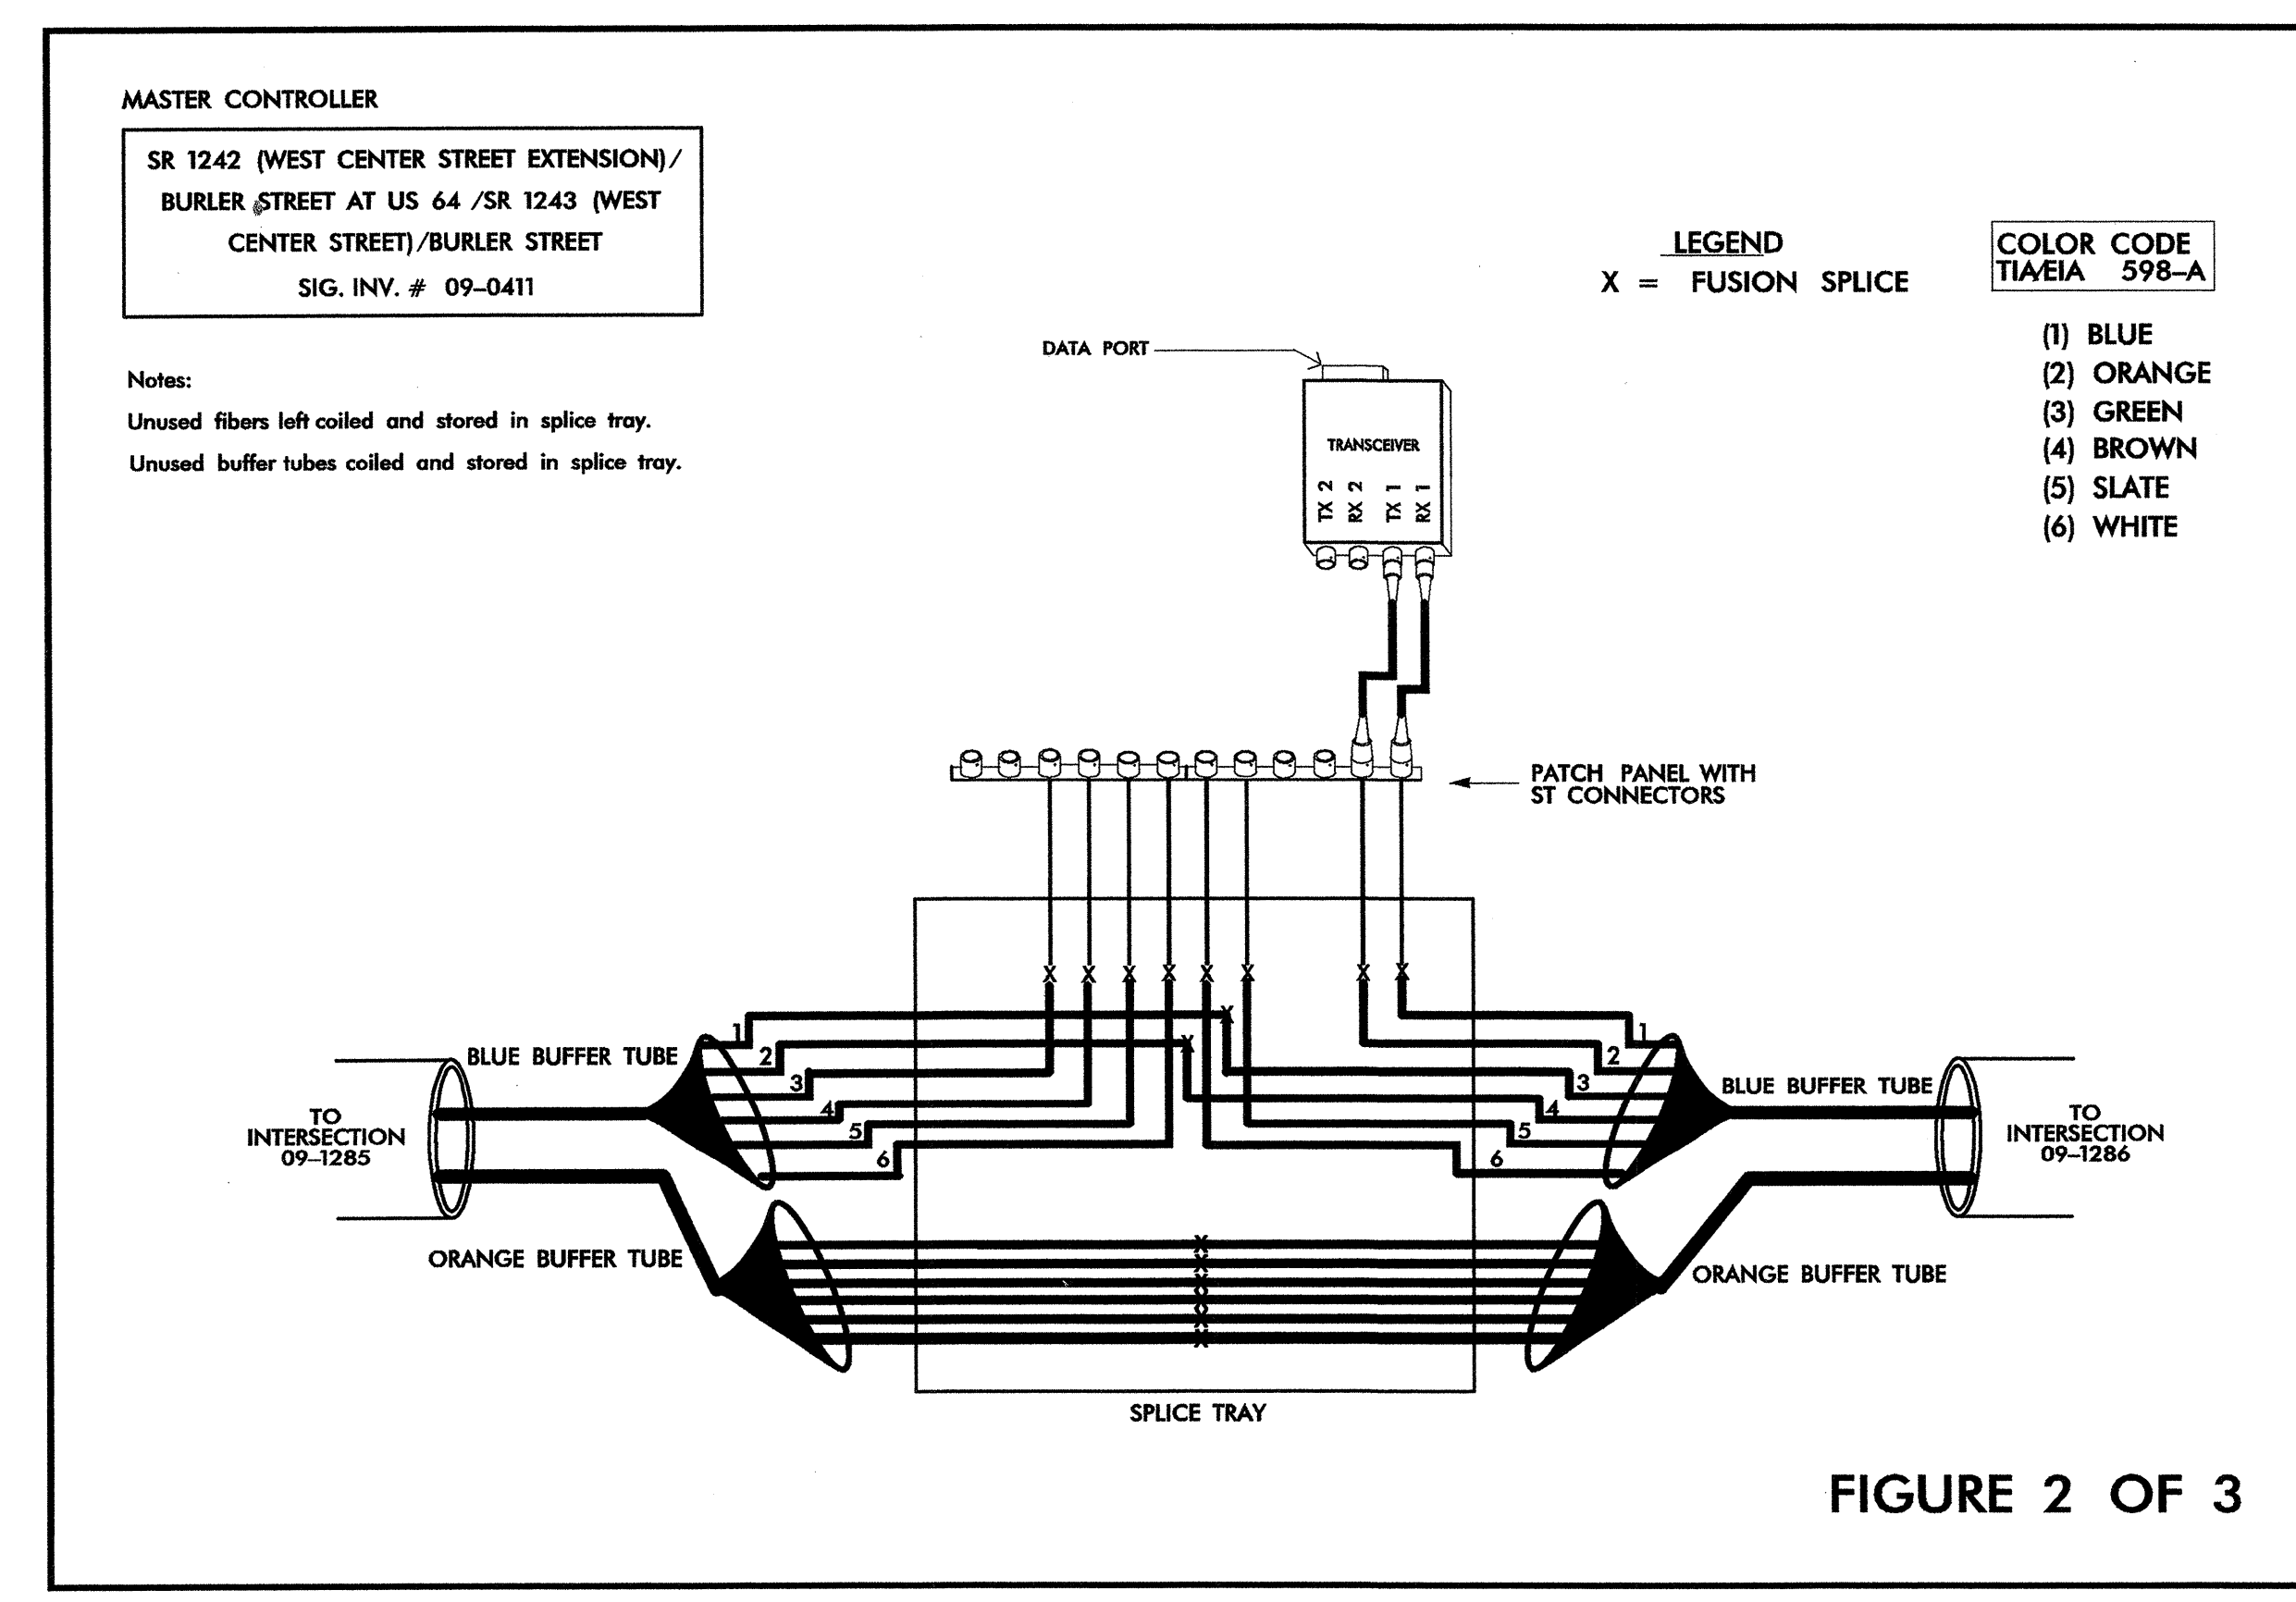


FIGURE 2 OF 3

MULKEY
ENGINEERS & CONSULTANTS

PO Box 33127
RALEIGH, N.C. 27636
(919) 851-1912
(919) 851-1918 (FAX)
WWW.MULKEYINC.COM

	<p>Prepared for:</p> <p>SPLICE PLAN</p>		<p>SEAL</p>			
	<p>DIVISION 9 DAVIDSON COUNTY LEXINGTON</p> <p>PLAN DATE: JUNE 2003 REVIEWED BY: KBISBY</p> <p>PREPARED BY: FDVESS REVIEWED BY: LEXINGTON</p>	<p>SCALE</p> <p>0</p> <p>N/A</p>		<p>REVISIONS</p> <table border="1"> <tr> <th>INIT.</th> <th>DATE</th> </tr> <tr> <td> </td> <td> </td> </tr> </table> <p>SIGNATURE: <i>Kevin W. Bisby</i> DATE: 7/22/03</p> <p>CADD File Name: B3157.crp sht1.d</p>	INIT.	DATE
INIT.	DATE					