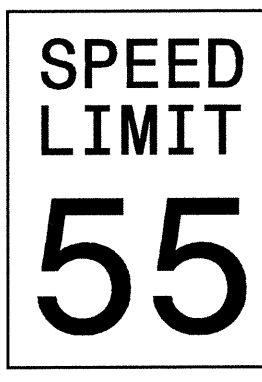
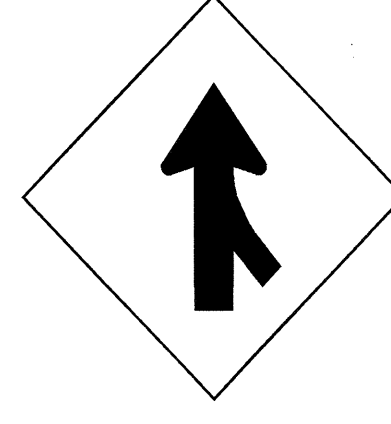

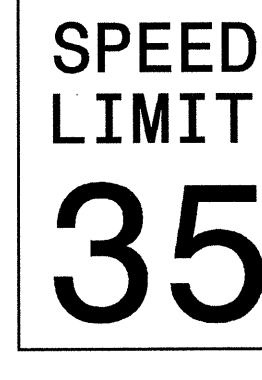
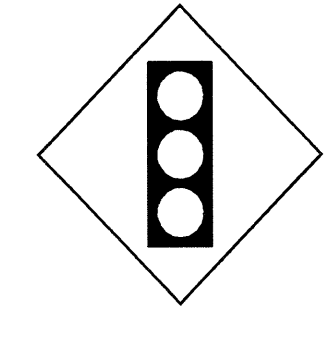
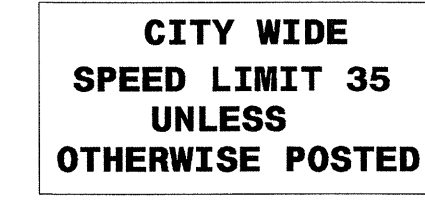

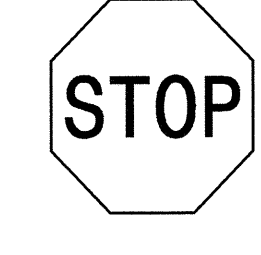

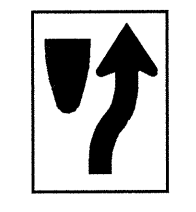
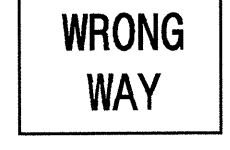
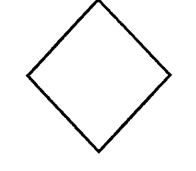
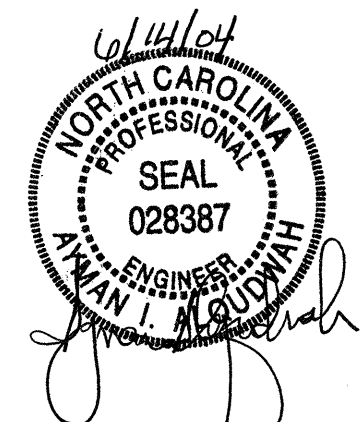


<p>401 QUANTITY REQ'D _2_</p>  <p>36 X 48 R2-1</p> <p>TWO "U" POSTS PER SIGN</p>	<p>406 QUANTITY REQ'D _1_</p>  <p>36 X 36 W4-1 (R)</p> <p>ONE "U" POST PER SIGN</p>	<p>411 QUANTITY REQ'D _2_</p>  <p>30 X 30 R5-1</p> <p>ONE "U" POST PER SIGN</p>				
<p>402 QUANTITY REQ'D _1_</p>  <p>24 X 30 R2-1</p> <p>ONE "U" POST PER SIGN</p>	<p>407 QUANTITY REQ'D _1_</p>  <p>30 X 30 W3-3</p> <p>ONE "U" POST PER SIGN</p>	<p>412 QUANTITY REQ'D _1_</p>  <p>60 X 36 R2-27</p> <p>TWO "U" POSTS PER SIGN</p>				
<p>403 QUANTITY REQ'D _1_</p>  <p>36 X 36 W6-1</p> <p>ONE "U" POST PER SIGN</p>	<p>408 QUANTITY REQ'D _4_</p>  <p>30 X 30 R1-1</p> <p>ONE "U" POST PER SIGN</p>					
<p>404 QUANTITY REQ'D _1_</p>  <p>54 X 18 R6-1 (R)</p> <p>TWO "U" POSTS PER SIGN</p>	<p>409 QUANTITY REQ'D _1_</p>  <p>24 X 30 R4-7</p> <p>ONE "U" POST PER SIGN</p>					
<p>405 QUANTITY REQ'D _2_</p>  <p>36 X 24 R5-1a</p> <p>ONE "U" POST PER SIGN</p>	<p>410 QUANTITY REQ'D _1_</p>  <p>18 X 18 W23-15</p> <p>MOUNT BELOW SIGN 409 IN 1 INSTALLATIONS</p>			<p>SEAL</p> 	<p>NOTE: THIS DRAWING IS DIMENSIONED IN INCHES UNLESS OTHERWISE DEPICTED WITHIN THE DRAWING.</p>	<p><b>TYPE "E" SIGNS</b></p>