


CONTRACT NO.: C200781 T.I.P.: B-3157

TIP NO. B-3157	SHEET NO. SIGN-1
-------------------	---------------------

**STATE OF NORTH CAROLINA
DEPARTMENT OF TRANSPORTATION**

**SIGNING PLANS
DAVIDSON COUNTY**

**LOCATION: BRIDGE #'S 74 AND 76 OVER SR 1242 AND MICHAEL CREEK
AND APPROACHES ON US 29/64/70 & I-85 BUSINESS**

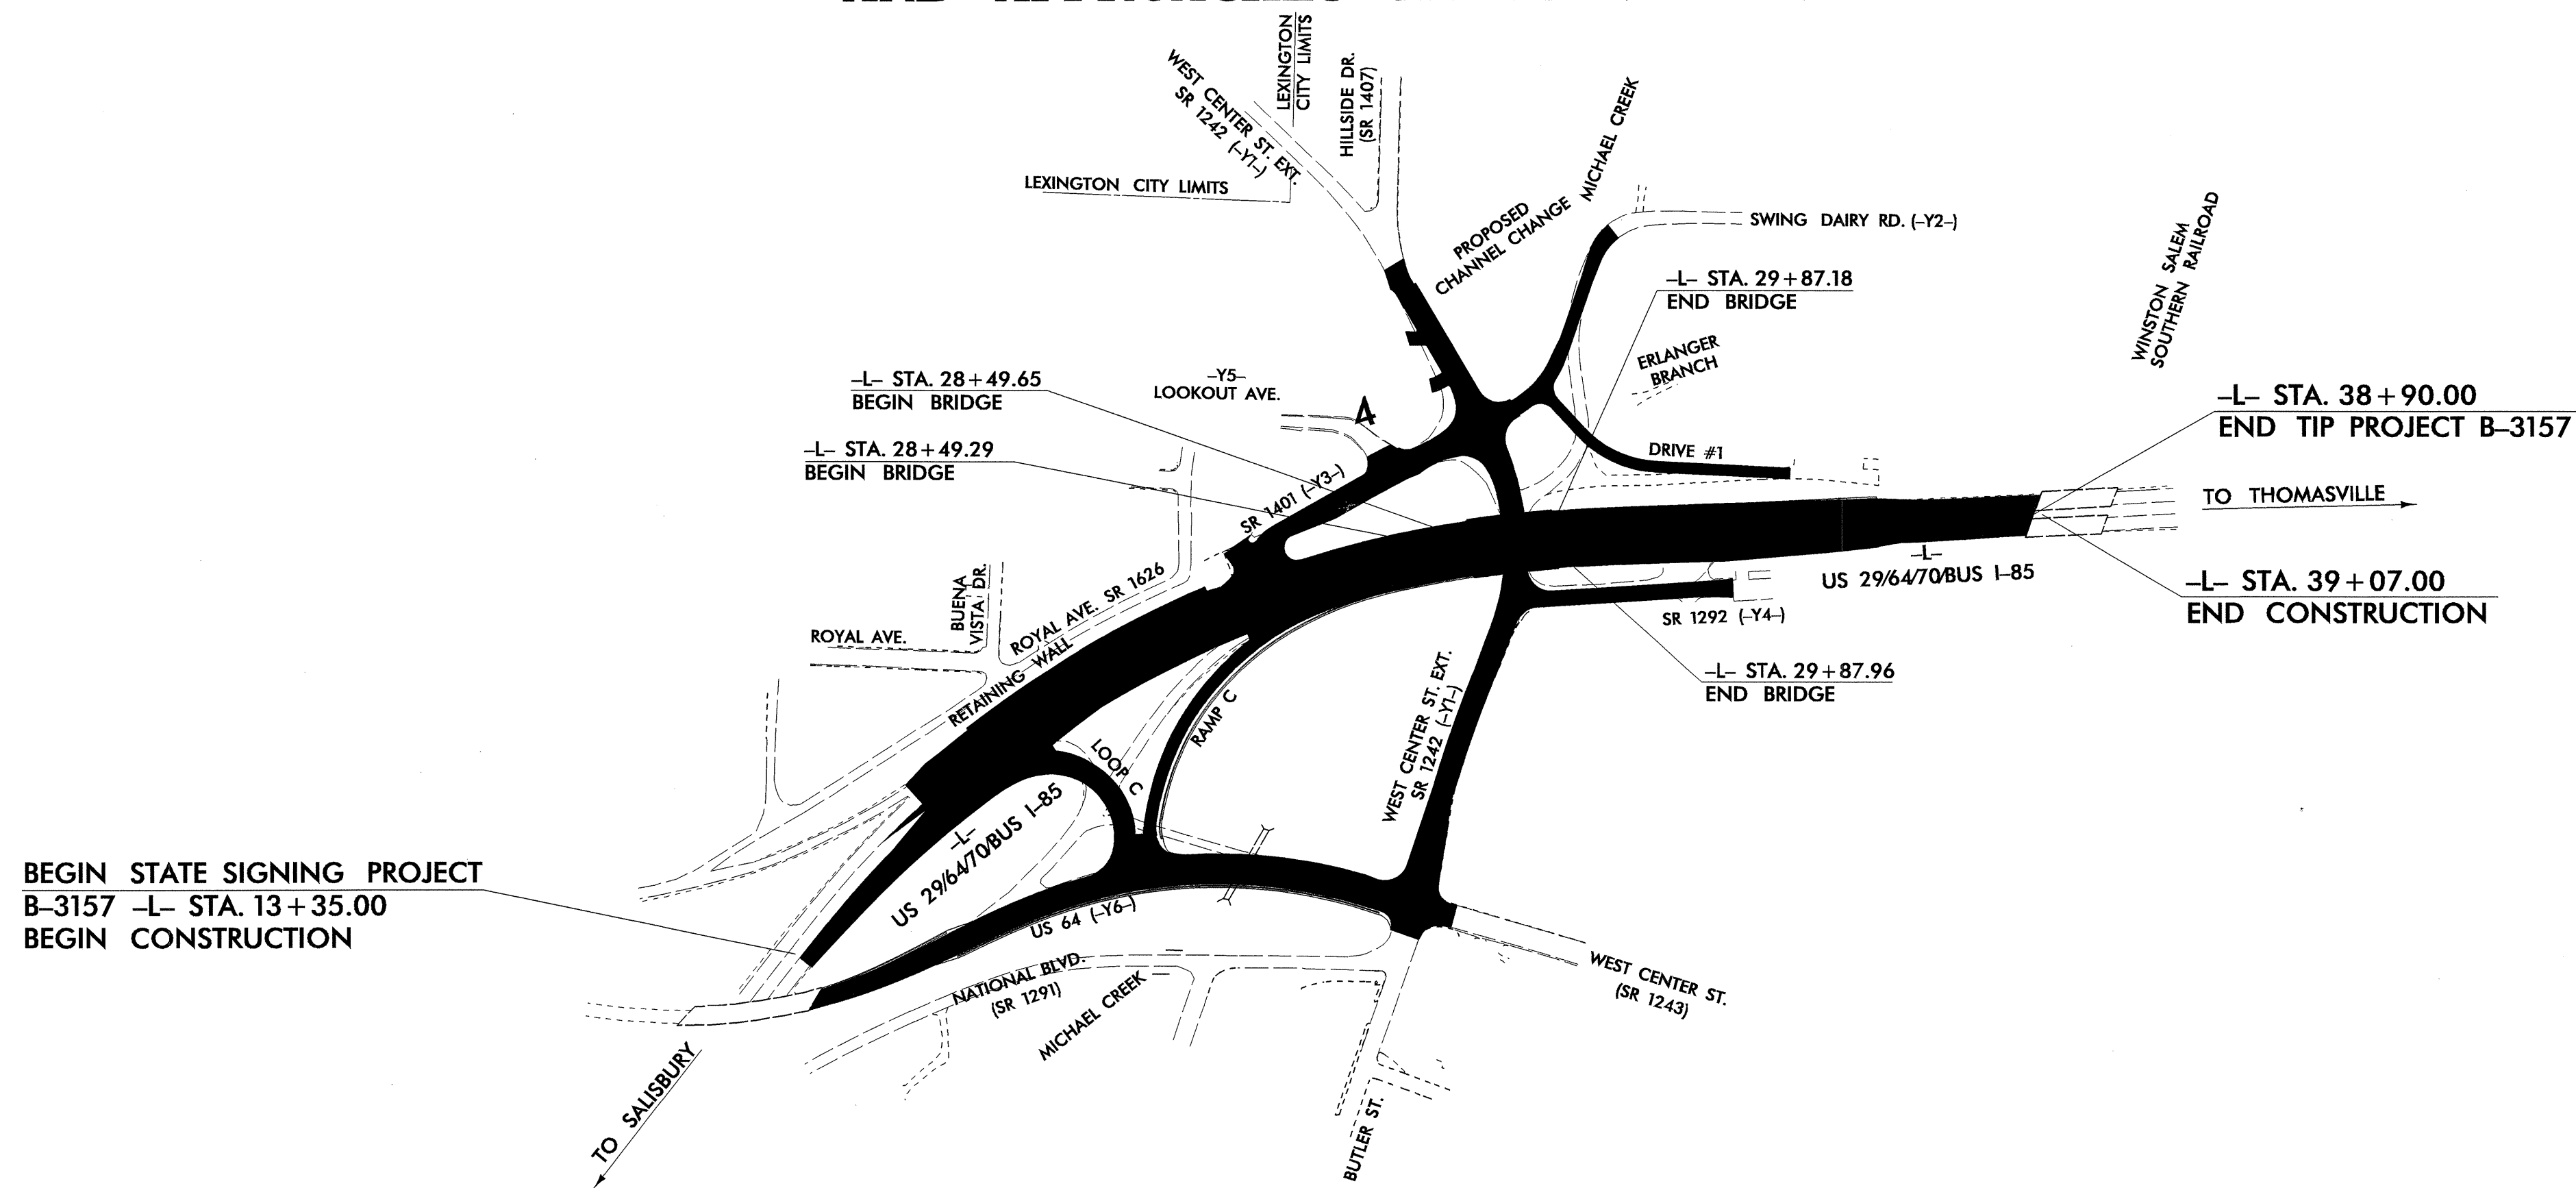

BEGIN STATE SIGNING PROJECT
 B-3157 -L- STA. 13+35.00
 BEGIN CONSTRUCTION

-L- STA. 38+90.00
 END TIP PROJECT B-3157
 TO THOMASVILLE
 -L- STA. 39+07.00
 END CONSTRUCTION

INDEX

SHEET NO.	DESCRIPTION
1	TITLE SHEET
2	SUMMARY OF QUANTITIES
3	SUPPORT CHART
4	E SIGNS
5	F SIGNS
6	EXISTING ROADWAY
7	PROPOSED ROADWAY

PLAN PREPARED BY: N.C.D.O.T. SIGNING SECTION

SEAL

RON KING, P.E. SIGNING ENGINEER
 A. I. ALQUDWAH, P.E. SIGNING PROJECT ENGINEER
 D. M. EATON SIGNING PROJECT DESIGN ENGINEER
 R. R. HENNEIN SIGNING DESIGNER

