


PLAN - ROOF SLAB
 RIGHT EXTENSION

BILL OF MATERIAL					
RIGHT EXTENSION					
BAR	NO.	SIZE	TYPE	LENGTH	WEIGHT
A150	65	6	STR.	10'-11"	1066
A151	2	6	STR.	7'-3"	22
A152	2	6	STR.	3'-2"	10
A153	2	6	STR.	9'-1"	27
A154	2	6	STR.	7'-3"	22
A155	2	6	STR.	5'-4"	16
A156	2	6	STR.	3'-6"	11
A250	69	6	STR.	10'-11"	1131
A251	2	6	STR.	8'-8"	26
A252	2	6	STR.	4'-11"	15
A253	2	6	STR.	9'-5"	28
A254	2	6	STR.	7'-9"	23
A255	2	6	STR.	6'-0"	18
A256	2	6	STR.	4'-3"	13
A257	2	6	STR.	2'-6"	8
A3	144	5	2	4'-6"	676
A4	144	5	2	4'-8"	701
B3	78	4	STR.	11'-3"	586
B4	144	5	STR.	9'-4"	1402
C2	92	4	STR.	20'-11"	1285
D2	30	6	STR.	2'-6"	113
G2	4	4	STR.	12'-8"	34
S2	6	8	STR.	11'-4"	182
S3	6	8	STR.	12'-8"	203
TOTAL REINFORCING STEEL					7618 LB.

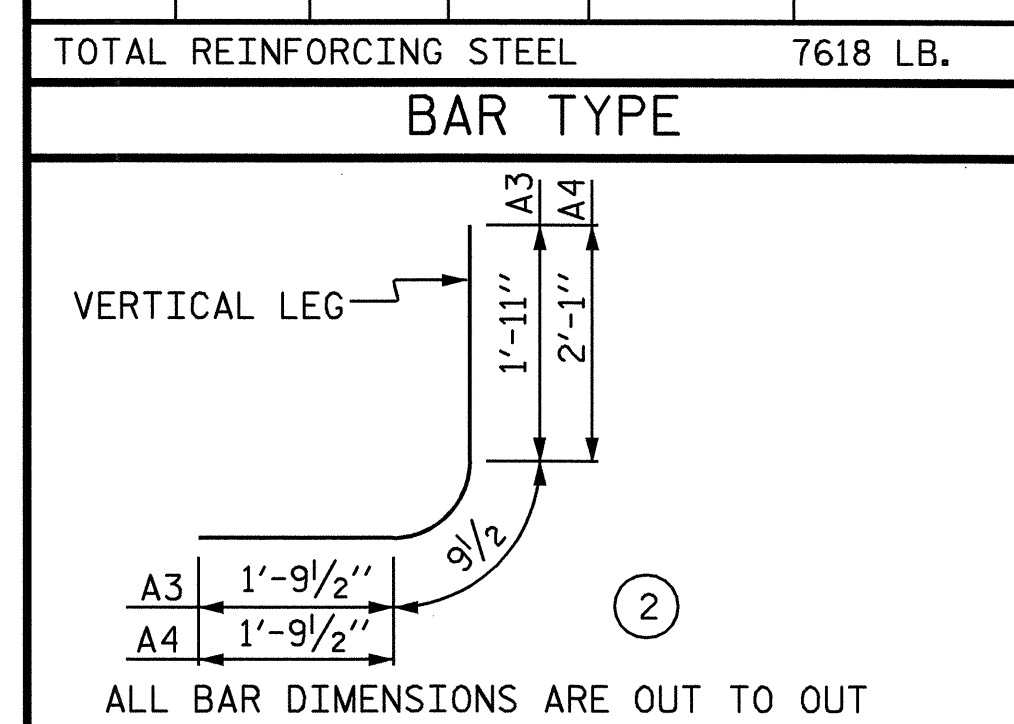


SPlice CHART	
BAR	SPlice LENGTH
#4 B3	1'-9"
#4 C2	1'-11"

PROJECT NO. B-3157
DAVIDSON COUNTY
 STATION: 20+81.50-Y6-

SHEET 6 OF 8

STATE OF NORTH CAROLINA
 DEPARTMENT OF TRANSPORTATION
 RALEIGH

**SINGLE 10 FT. X 10 FT.
 CONCRETE BOX CULVERT
 RIGHT EXTENSION**

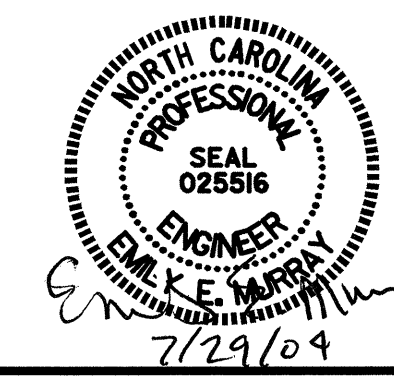

DRAWN BY: M.D.PISO DATE: 7/03
 CHECKED BY: D.CRUTCHER DATE: 7/03

REVISIONS						SHEET NO.
NO.	BY:	DATE:	NO.	BY:	DATE:	C-17
1			3			TOTAL SHEETS
2			4			19

STR. #4