


PLAN - FLOOR SLAB
 RIGHT EXTENSION

PROJECT NO. B-3157
DAVIDSON COUNTY
 STATION: 20+81.50-Y6-

SHEET 5 OF 8

STATE OF NORTH CAROLINA
 DEPARTMENT OF TRANSPORTATION
 RALEIGH

SINGLE 10 FT. X 10 FT.
 CONCRETE BOX CULVERT
 RIGHT EXTENSION

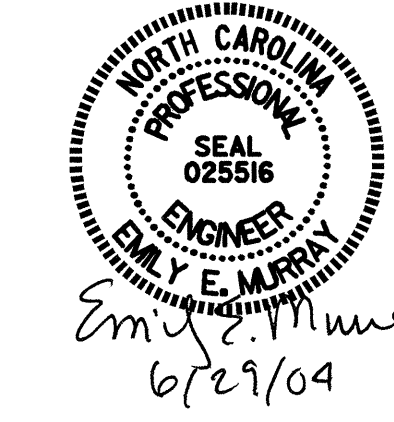

DRAWN BY : M.D.PISO DATE : 7/03
 CHECKED BY : D.CRUTCHER DATE : 7/03

REVISIONS						SHEET NO.
NO.	BY:	DATE:	NO.	BY:	DATE:	C-16
1			3			TOTAL SHEETS
2			4			19