


- C2 BARS ARE 14 BAR RUNS. FIELD BEND C2 BARS AS NECESSARY DUE TO THE BENDS IN CULVERT.
- AT BARREL #1 EXTERIOR WALL IN THE 9°20'26" TURN, MATCH EVERY OTHER A300 BAR TO AN A3 BAR.
- AT BARREL #2 EXTERIOR WALL IN THE 55°55'06" TURN, MATCH EVERY OTHER A600 BAR TO AN A3 BAR.

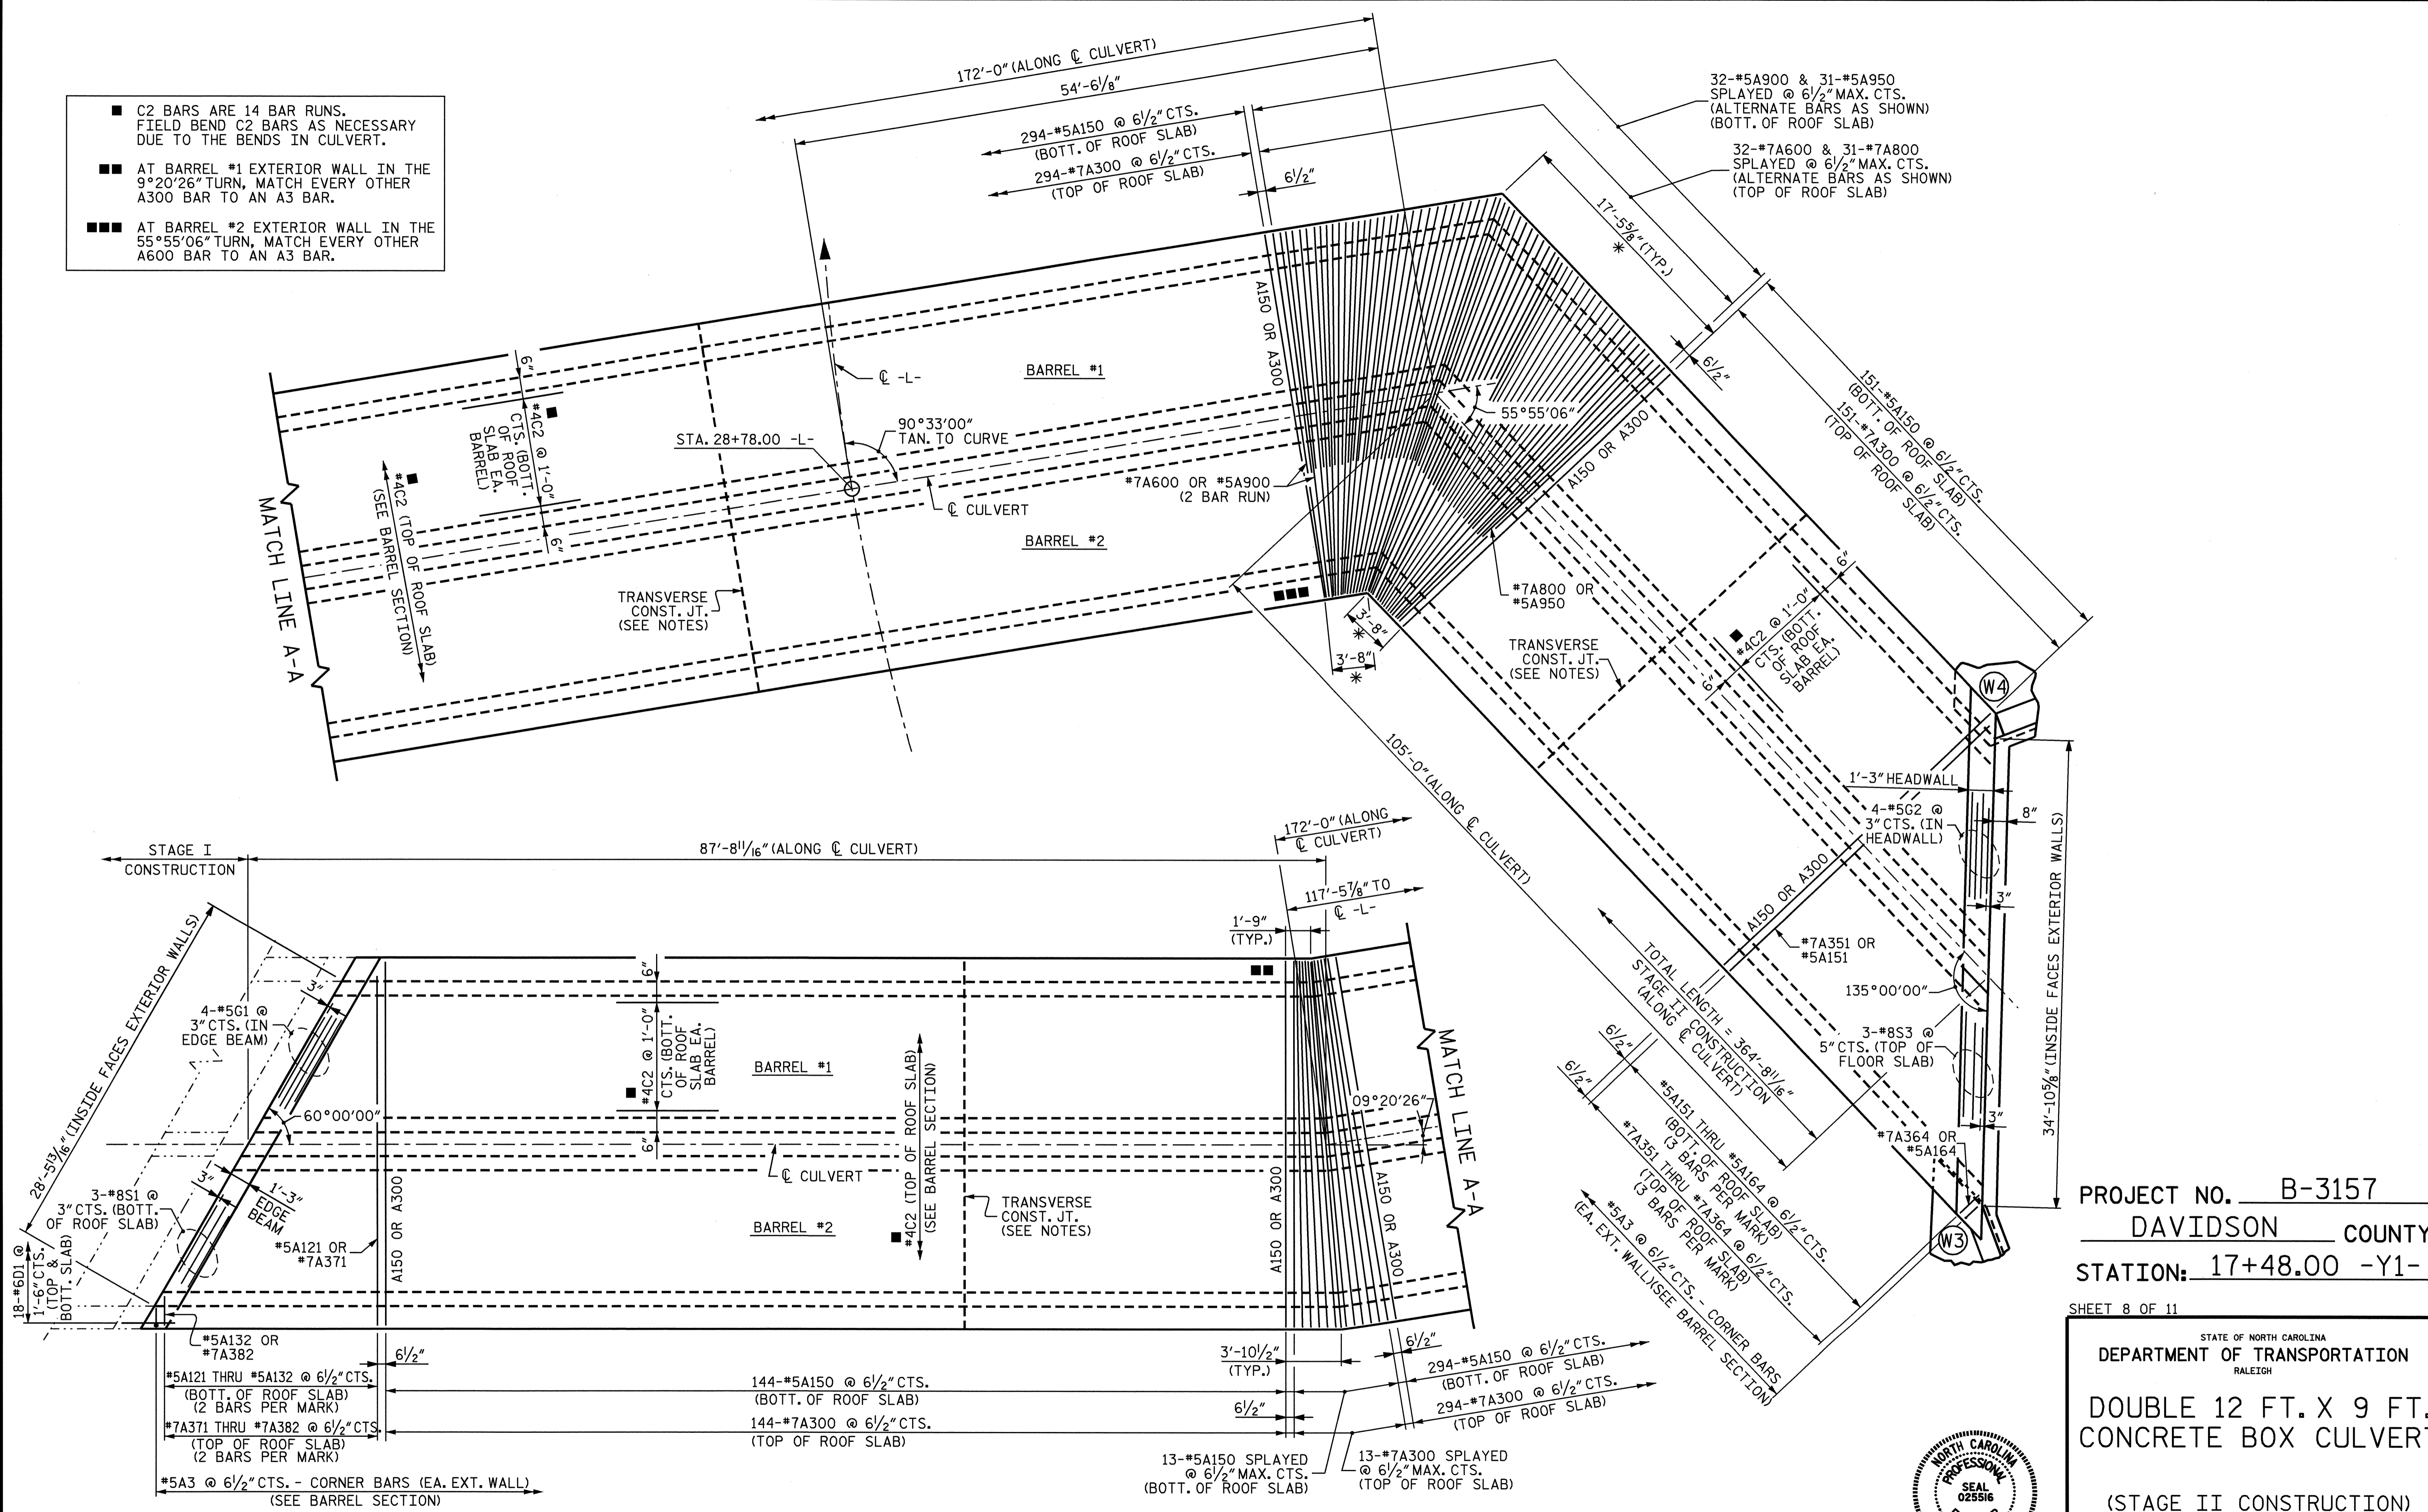


PROJECT NO. B-3157
DAVIDSON COUNTY
 STATION: 17+48.00 -Y1-

SHEET 8 OF 11

STATE OF NORTH CAROLINA
 DEPARTMENT OF TRANSPORTATION
 RALEIGH

**DOUBLE 12 FT. X 9 FT.
 CONCRETE BOX CULVERT**

(STAGE II CONSTRUCTION)

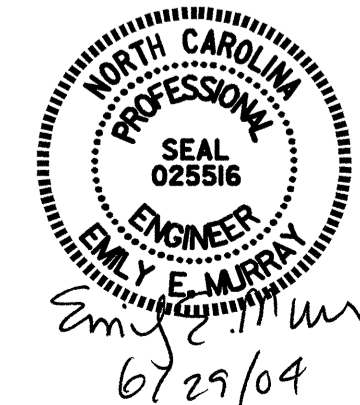

| REVISIONS | | | | | | SHEET NO. |
|-----------|-----|-------|-----|-----|-------|--------------|
| NO. | BY: | DATE: | NO. | BY: | DATE: | C-8 |
| 1 | | | 3 | | | TOTAL SHEETS |
| 2 | | | 4 | | | 19 |

DRAWN BY: M. M. PARSONS DATE: 5/22/03
 CHECKED BY: T.L. AVERETTE DATE: 7/03

PLAN - ROOF SLAB - STAGE II

* DISTANCE TO FIRST MAIN BAR