


FOUNDATION LAYOUT

ALL PILES ARE 14 x 73 STEEL PILES.
 DIMENSIONS LOCATING PILES ARE SHOWN TO THE PILE CENTERLINE.
 BRACE PILES AT END BENT #2 ARE TO BE BATTERED @ 3 : 12.

PROJECT NO. B-3157
DAVIDSON COUNTY
 STATION: 29+25.37 -L-
19+71.37 -Y1-
 SHEET 2 OF 4

STATE OF NORTH CAROLINA
 DEPARTMENT OF TRANSPORTATION
 RALEIGH
GENERAL DRAWING
 FOR BRIDGE OVER SR 1242
 AND MICHAEL CREEK
 ON US29/64/70/BUS I-85
 BETWEEN SR 1192 AND SR 1540
 RIGHT LANE

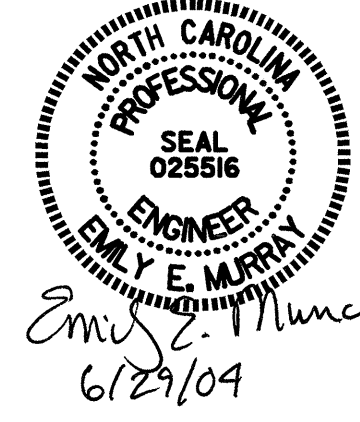

| REVISIONS | | | | | | SHEET NO. |
|-----------|-----|-------|-----|-----|-------|-----------------|
| NO. | BY: | DATE: | NO. | BY: | DATE: | S-30 |
| 1 | | | 3 | | | TOTAL SHEETS 56 |
| 2 | | | 4 | | | |

DRAWN BY : T.L. AVERETTE DATE : 07-03
 CHECKED BY : M.L. RORIE DATE : 08-03