


COMPUTED BY: J.B. DATE: 07/03
CHECKED BY: T.H. DATE: 07/03

STATE OF NORTH CAROLINA
DIVISION OF HIGHWAYS

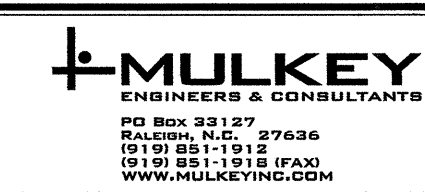

PROJECT REFERENCE NO. B-3157 SHEET NO. 3-E

HYDRAULICS ENGINEER ROADWAY DESIGN ENGINEER

LIST OF PIPE, ENDWALLS, ETC.
(FOR PIPES 48" & UNDER)

Main data table with columns for STATION, LOCATION, TOP ELEVATION, INVERT ELEVATION, SLOPE CRITICAL, PIPE SIZES (12" to 48"), ENDWALLS, LIN *FT, TYPE OF GRATE, and various material specifications. Includes summary rows for SHEET 3-E TOTALS, SHEET 3-B TOTAL, SHEET 3-C TOTAL, SHEET 3-D TOTAL, SHEET 3-E TOTAL, and GRAND TOTAL ALL SHEETS.

ABBREVIATIONS
CB CATCH BASIN
NDI NARROW DROP INLET
DI DROP INLET
MDI MEDIUM DROP INLET
MD(IN)S MEDIUM DROP INLET (NARROW SLOT)
JB JUNCTION BOX
MH MANHOLE
TBDI TRAFFIC BEARING DRIP INLET
TBJB TRAFFIC BEARING JUNCTION BOX
Remarks

REVISIONS