


5/14/99
 I:\9-001-2002-15157-1\series\series\d\stds\02\stds to Special Details\english\85701\857d01.dgn
 ent:\stds\01\01\05186660

STATE OF NORTH CAROLINA DEPT. OF TRANSPORTATION DIVISION OF HIGHWAYS RALEIGH, N.C.	ENGLISH DETAIL DRAWING FOR PRECAST REINFORCED CONCRETE BARRIER 41" SINGLE FACED	SHEET 3 OF 8 857D01
FRONT ELEVATION I-77 BARRIER UNIT A-77 BARRIER UNIT OPPOSITE HAND		
FRONT ELEVATION M-XII BARRIER UNIT		

STATE OF NORTH CAROLINA DEPT. OF TRANSPORTATION DIVISION OF HIGHWAYS RALEIGH, N.C.	ENGLISH DETAIL DRAWING FOR PRECAST REINFORCED CONCRETE BARRIER 41" SINGLE FACED	SHEET 4 OF 8 857D01
PART FRONT ELEVATION SHOWING PLACEMENT OF EYE BARS AT EACH END		

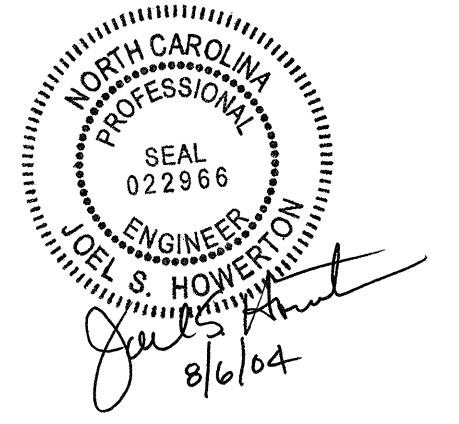

DESIGN SERVICES UNIT STANDARDS AND SPECIAL DESIGN Office 919-250-4128 FAX 919-250-4119	
SEE PLATE FOR TITLE	
ORIGINAL BY: 2002 STD.857.01 DATE: _____ MODIFIED BY: E.E. WARD DATE: 5-23-02 CHECKED BY: <i>[Signature]</i> DATE: _____ FILE SPEC.: /usr/stds/02stds/detail/english/85701/857d01.dgn	NORTH CAROLINA PROFESSIONAL SEAL 022966 ENGINEER JOEL S. HOWERTON <i>[Signature]</i> 8/6/04