

09-JAN-2003 15:32  
 W:\Special Details\reviewer\stds\02\stds to Special Details\english\84802\0848d02.dgn  
 ericward AT DS188660

STATE OF  
 NORTH CAROLINA  
 DEPT. OF TRANSPORTATION  
 DIVISION OF HIGHWAYS  
 RALEIGH, N.C.


ENGLISH DETAIL DRAWING FOR  
**DRIVEWAY TURNOUT**  
 RADIUS TYPE

SHEET 1 OF 2  
**848D02**

STATE OF  
 NORTH CAROLINA  
 DEPT. OF TRANSPORTATION  
 DIVISION OF HIGHWAYS  
 RALEIGH, N.C.

ENGLISH DETAIL DRAWING FOR  
**DRIVEWAY TURNOUT**  
 RADIUS TYPE

SHEET 1 OF 2  
**848D02**

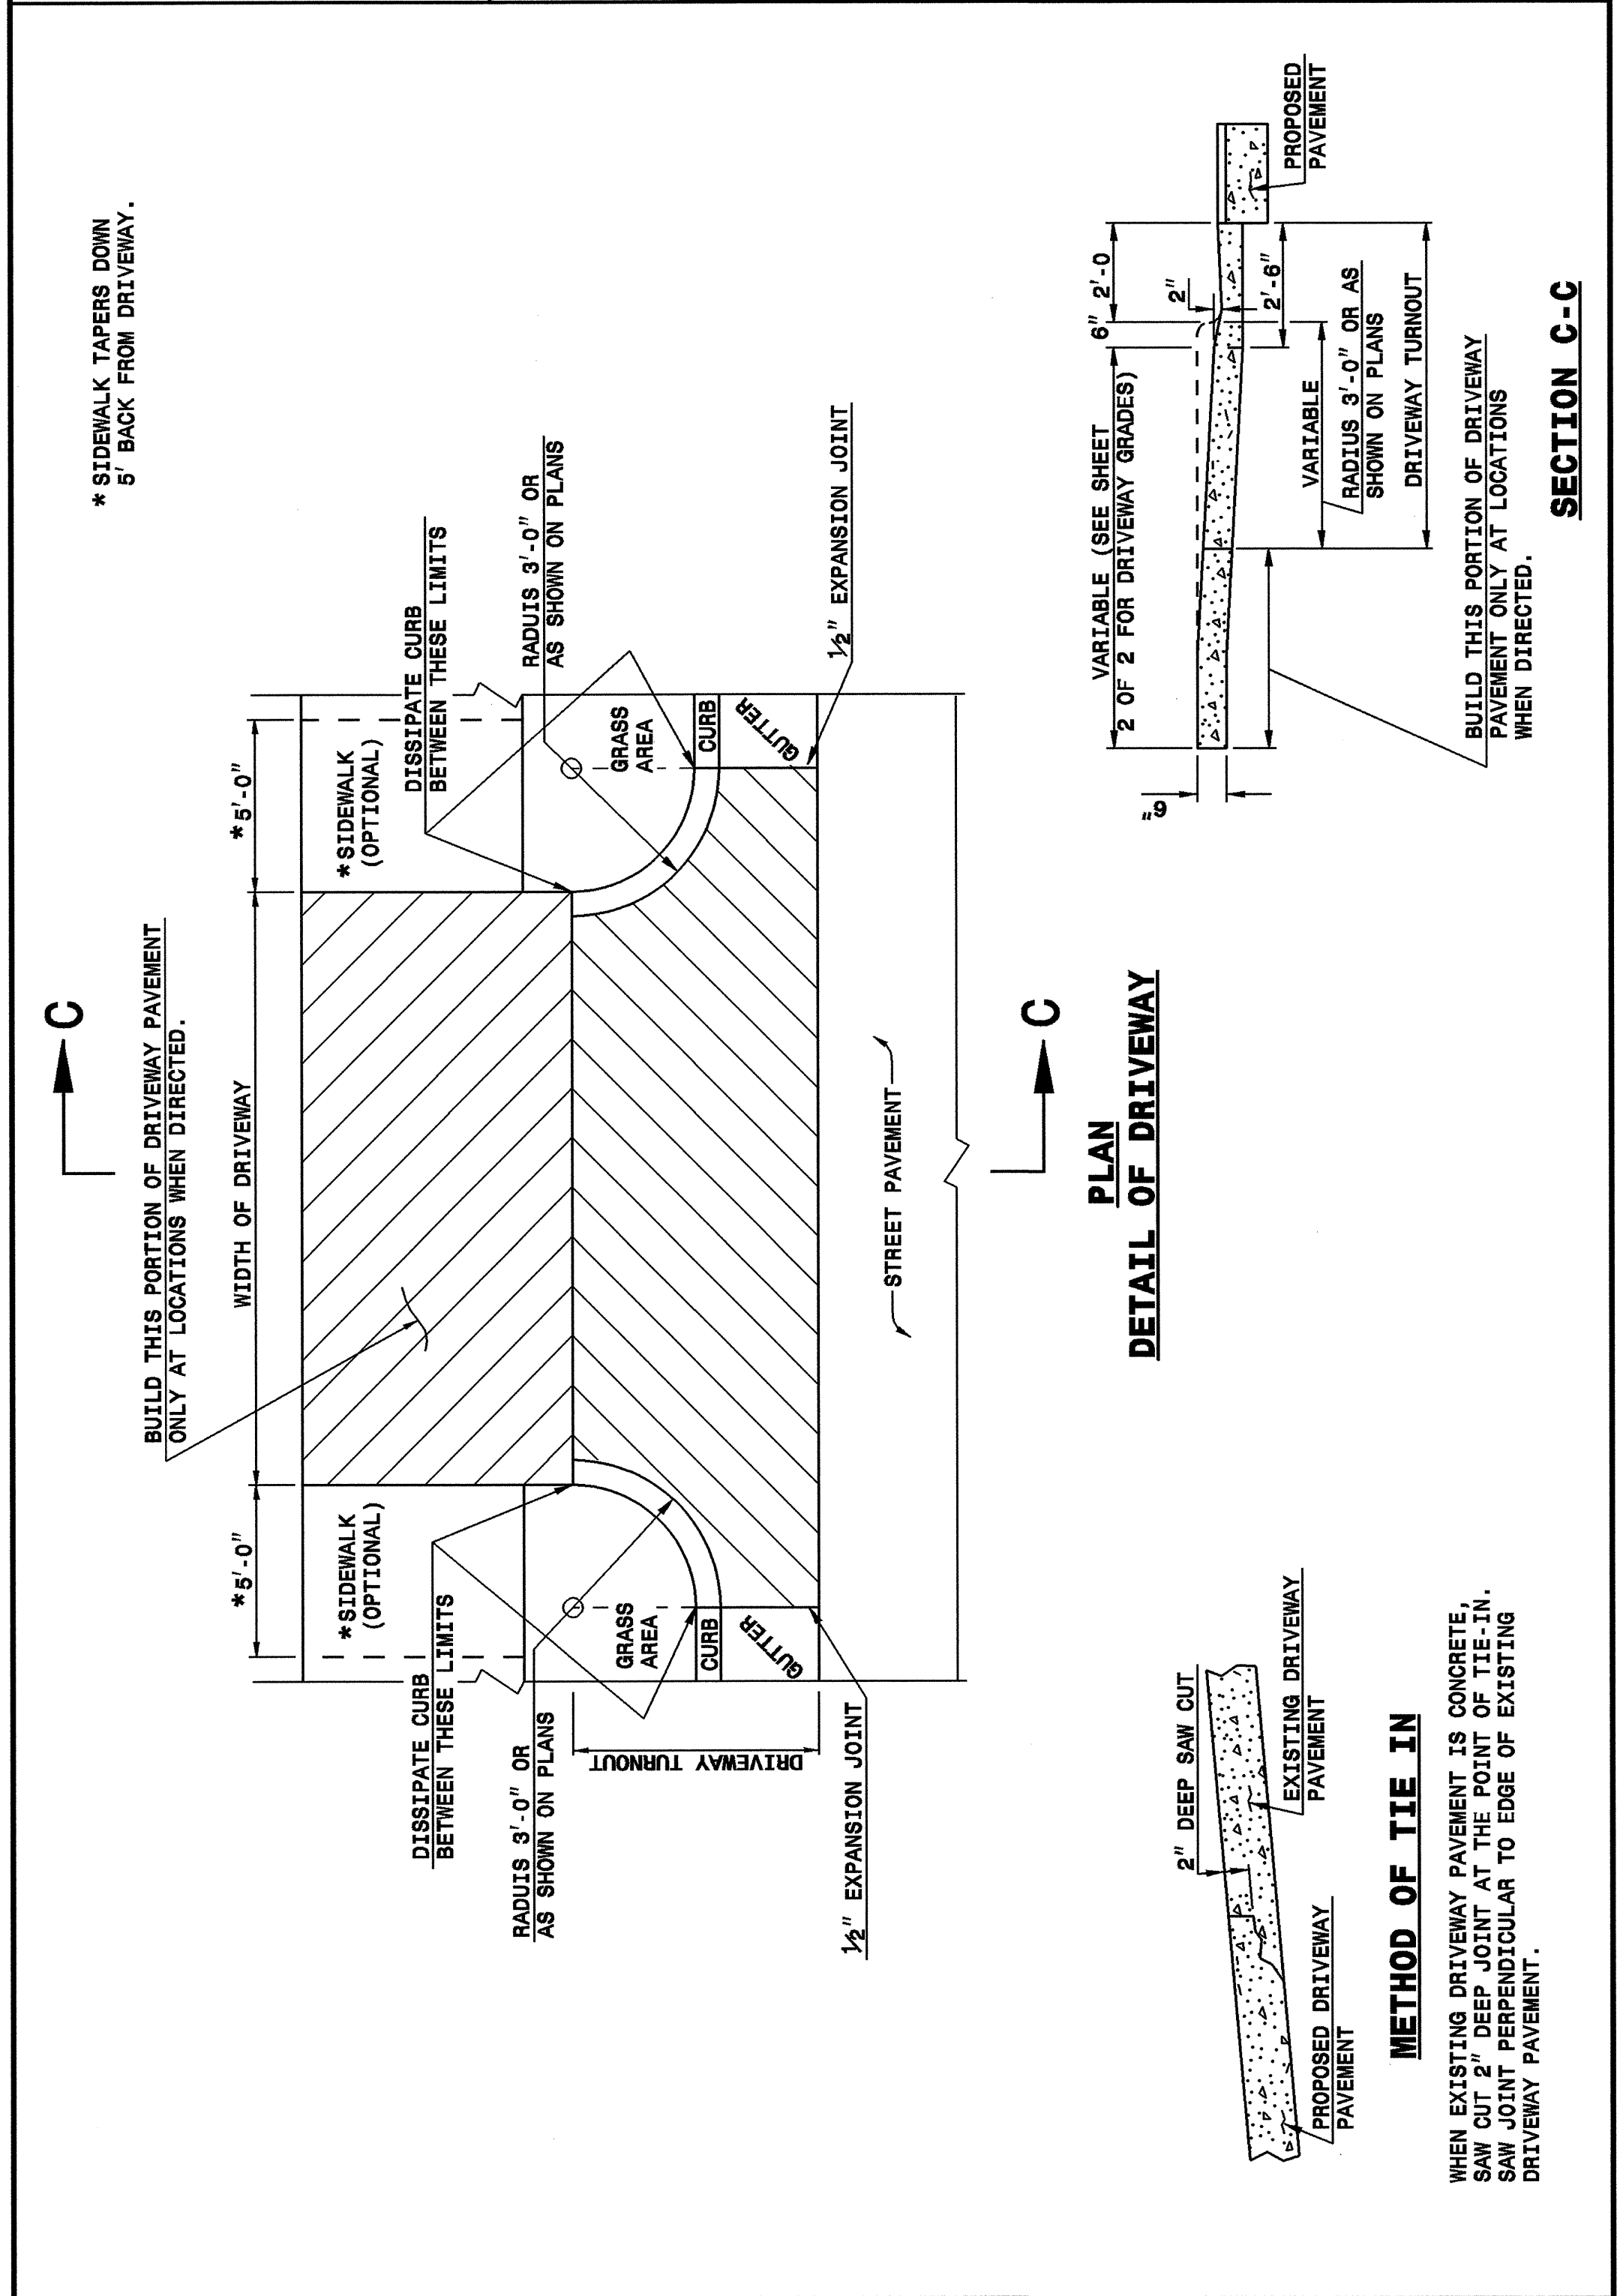

STATE OF  
 NORTH CAROLINA  
 DEPT. OF TRANSPORTATION  
 DIVISION OF HIGHWAYS  
 RALEIGH, N.C.


ENGLISH DETAIL DRAWING FOR  
**DRIVEWAY TURNOUT**  
 DRIVEWAY GRADES

SHEET 2 OF 2  
**848D02**

STATE OF  
 NORTH CAROLINA  
 DEPT. OF TRANSPORTATION  
 DIVISION OF HIGHWAYS  
 RALEIGH, N.C.

ENGLISH DETAIL DRAWING FOR  
**DRIVEWAY TURNOUT**  
 DRIVEWAY GRADES

SHEET 2 OF 2  
**848D02**

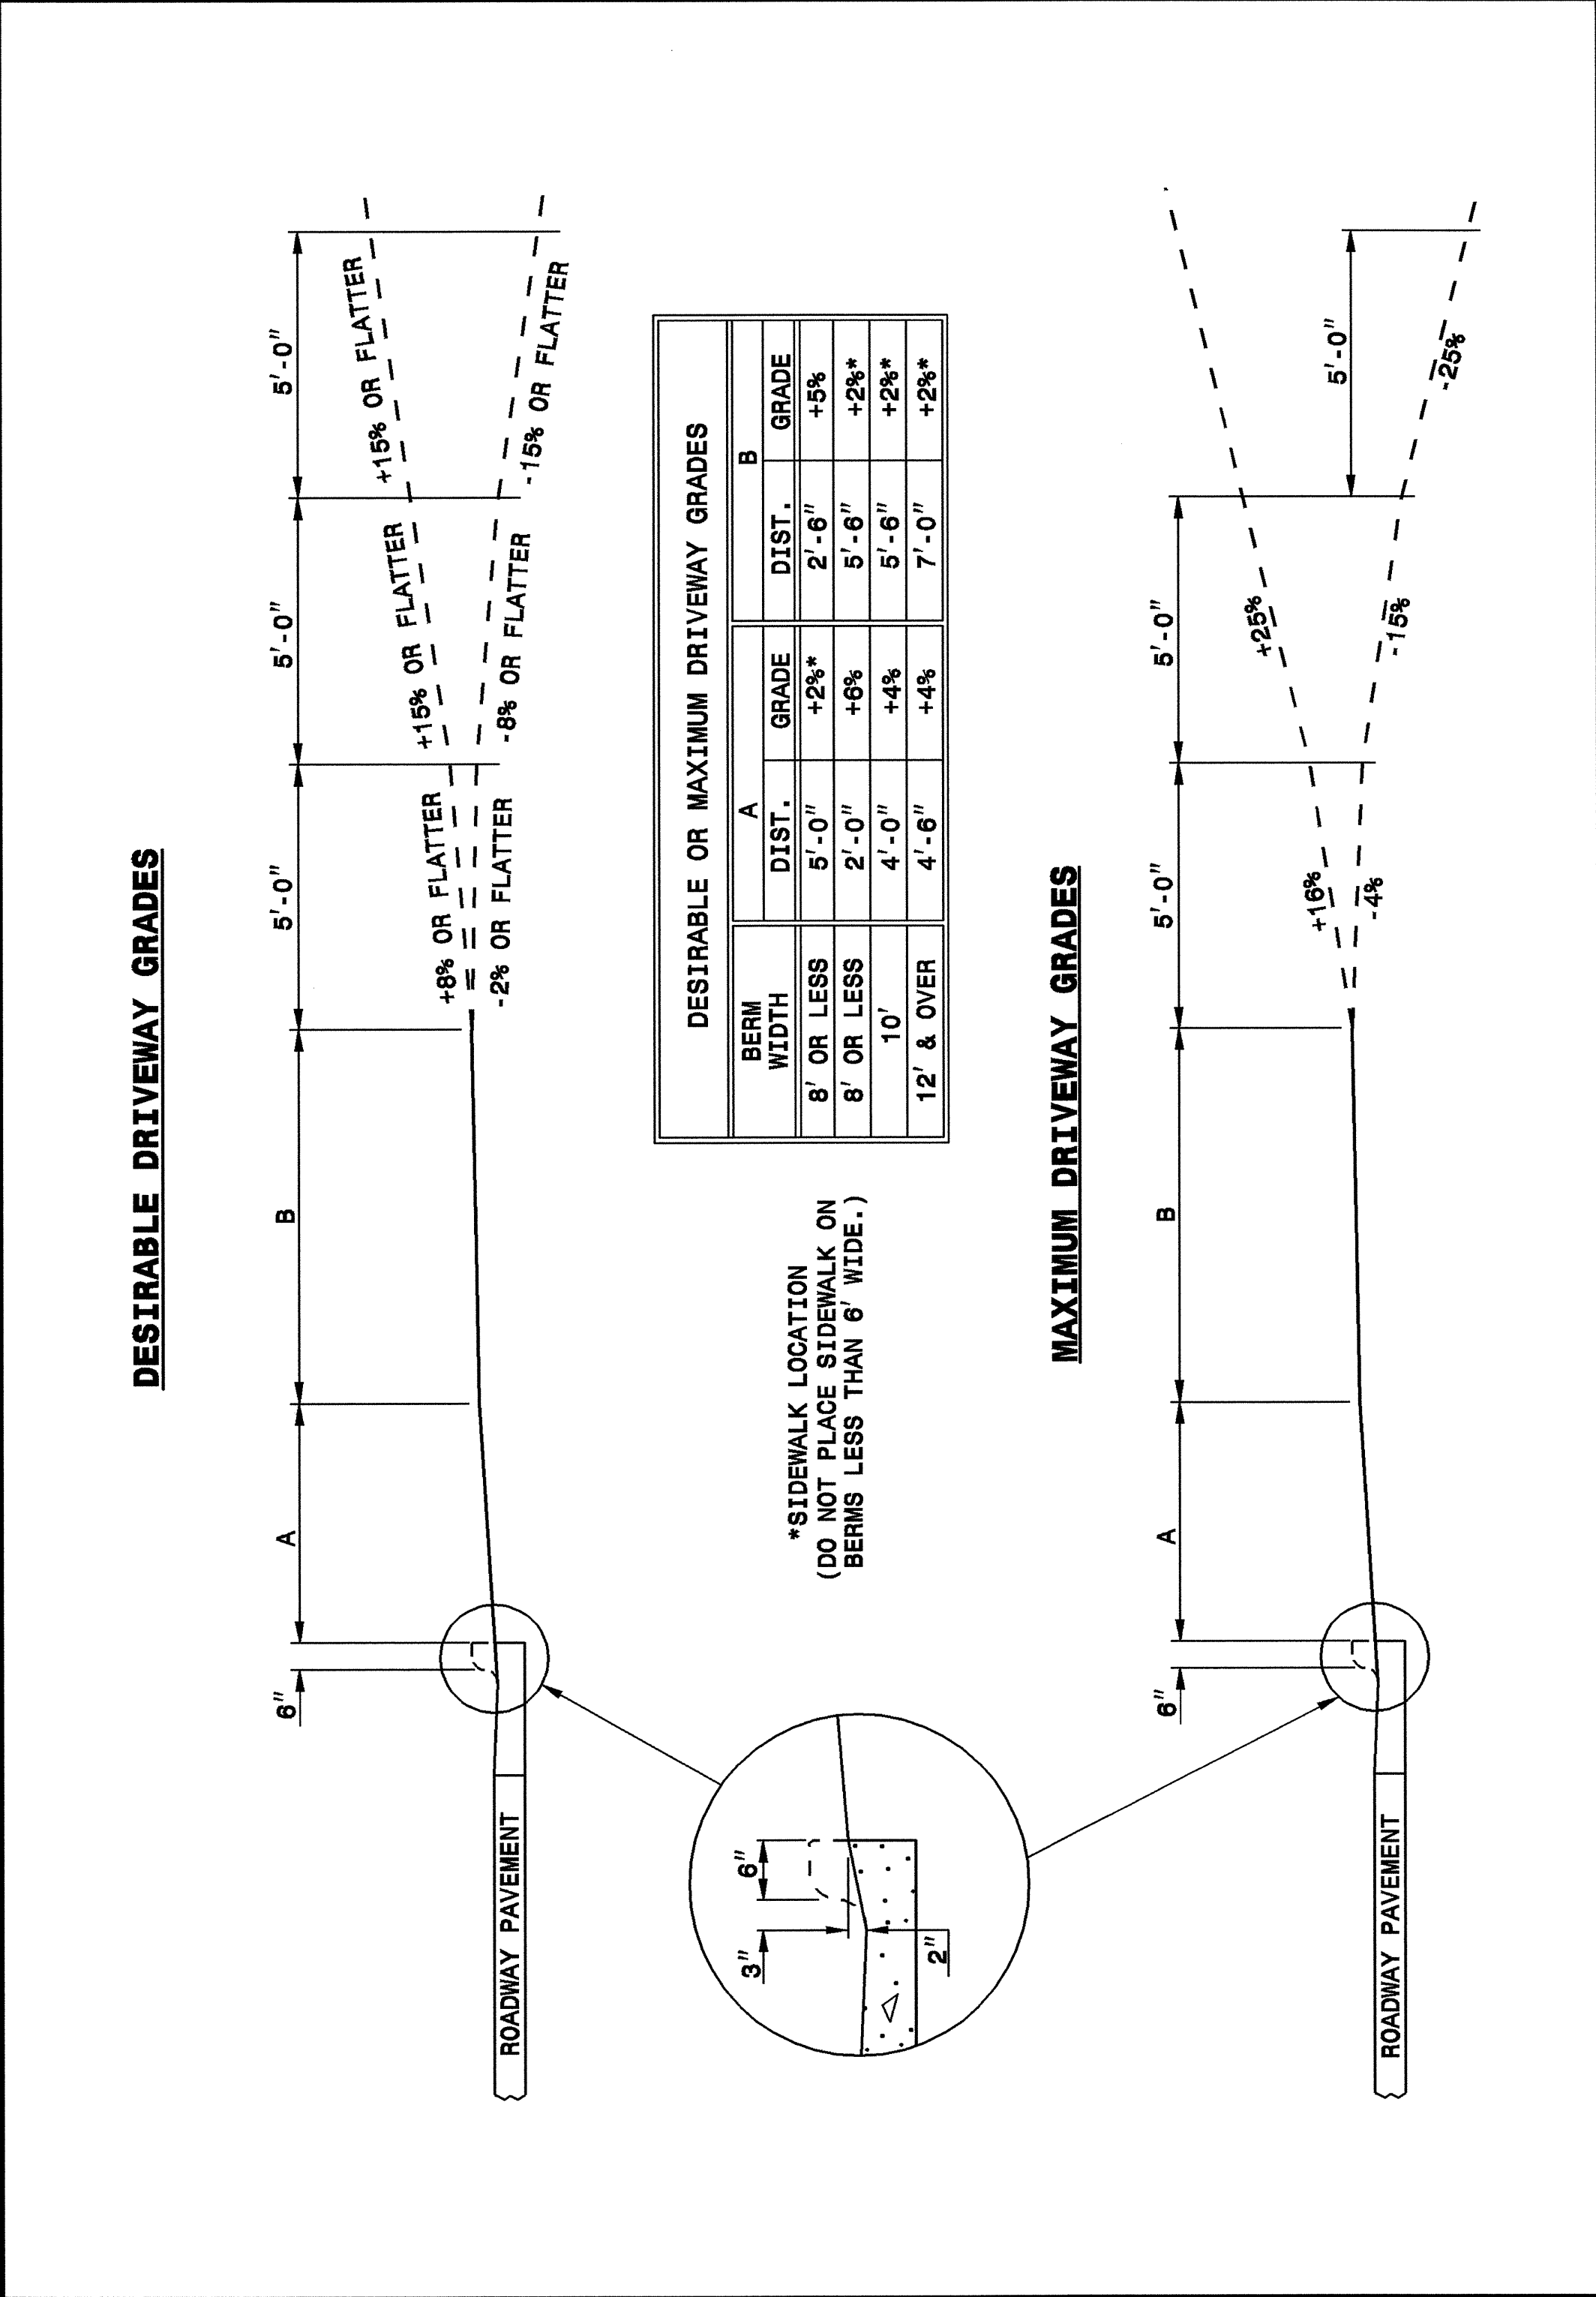

DESIGN SERVICES UNIT  
 STANDARDS AND SPECIAL DESIGN  
 Office 919-250-4128 FAX 919-250-4119

**SEE PLATE FOR TITLE**

ORIGINAL BY: 2002 STD.848.02 DATE:  
 MODIFIED BY: E.E. WARD DATE: 01-08-03  
 CHECKED BY: DATE:  
 FILE SPEC.: usr/stds/02todetail/english/84802/848d02.dgn

