

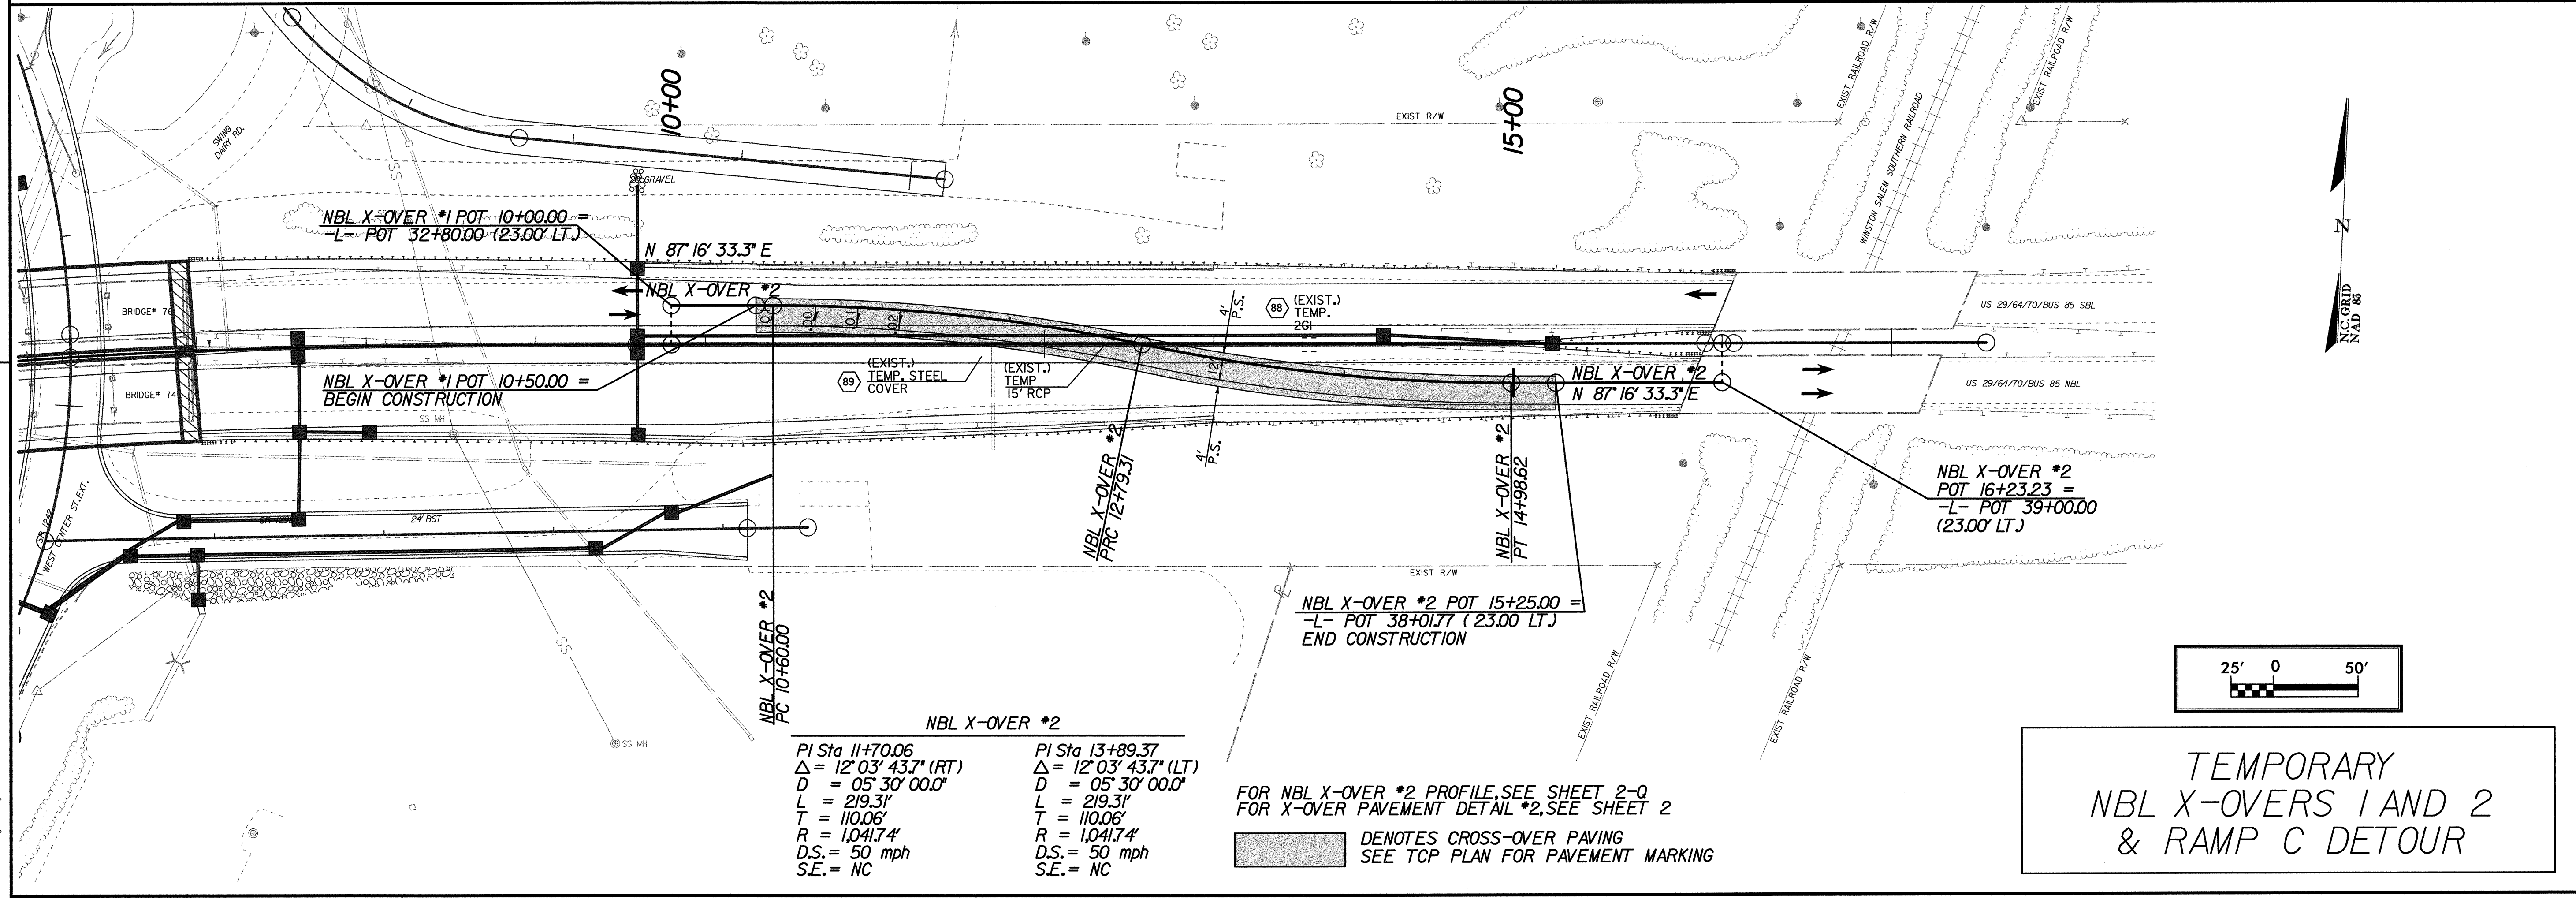


REVISIONS

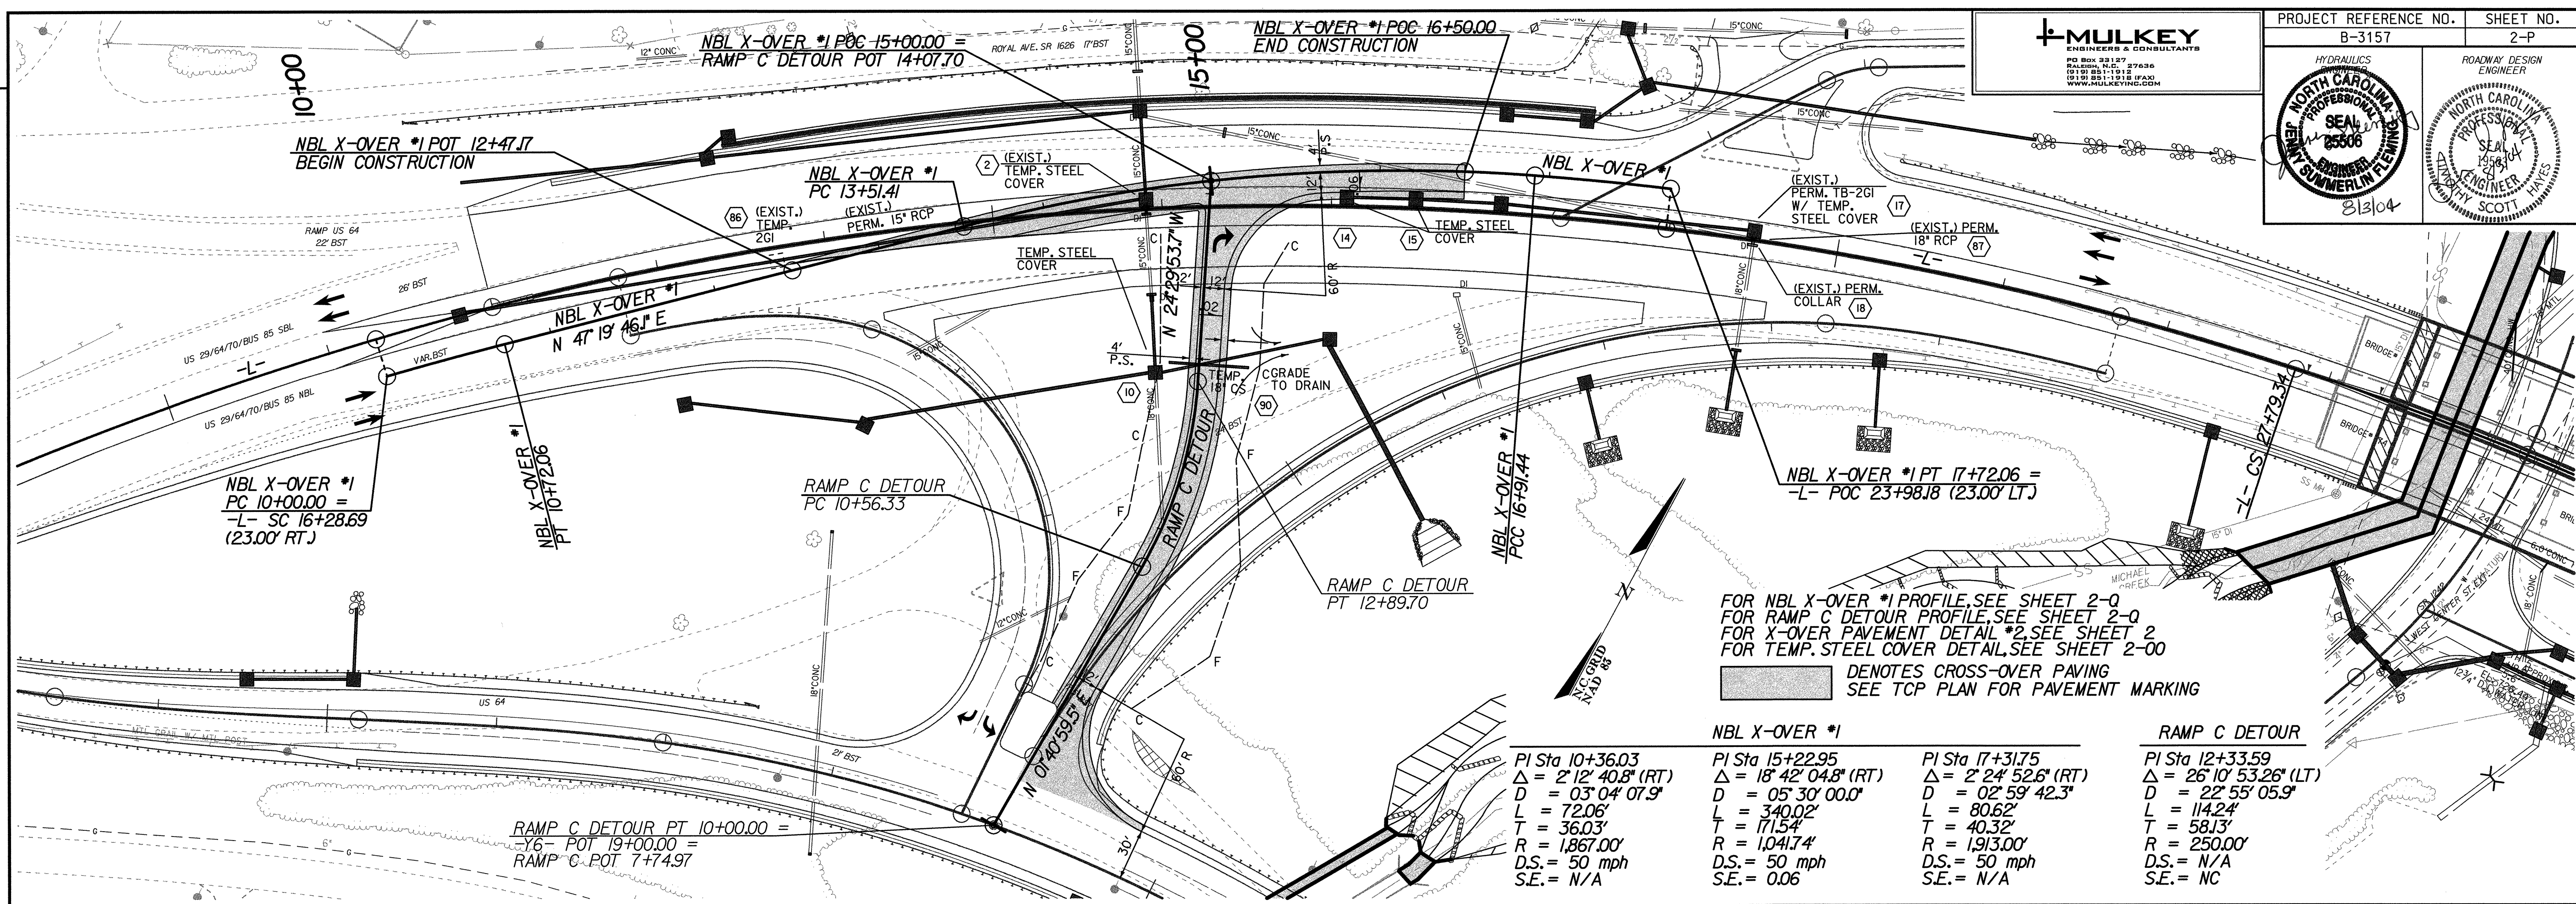

07/17/2004 AM 10:22:05
F:\Woodway\F01\B3157\RD1\F5102P.DGN

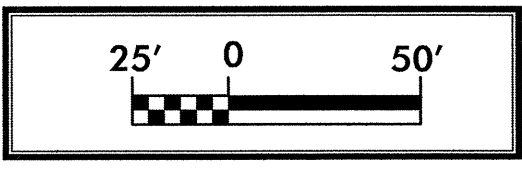

TEMPORARY
NBL X-OVERS 1 AND 2
& RAMP C DETOUR