


NOTES:
 1. SIGNS CONFLICTING WITH THESE DETOUR SIGNS SHALL BE COVERED.
 2. SIGNS SHALL BE LOCATED BY THE ENGINEER.
 3. SEE TCP-42 FOR SIGN ASSEMBLIES.

DETOUR SIGNING FOR
 CLOSURE OF -Y3- SR 1401

SCALE:	NONE
DATE:	7/2003
DWG. BY:	KWB/MGH
DESIGN BY:	KWB
REVIEWED BY:	

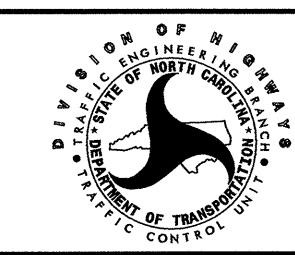

REVISIONS	

08/01/2003 09:47:05 AM g:\p\project\2003\24.00.b357\tr\officcontrol\b357-tcp_3.dwg\signing.dgn