


SEE TCP-1A FOR WORK ZONE PAVEMENT MARKING SCHEDULE

PHASE IV - STEP 3	
SCALE: NONE	REVISIONS
DATE: 7/2003	
DWG. BY: KWB/MGH	
DESIGN BY: KWB	
REVIEWED BY:	

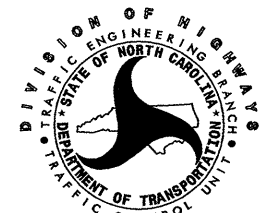

MULKEY
 ENGINEERS & CONSULTANTS
 PO Box 33127
 RALEIGH, N.C. 27636
 (919) 851-1912
 (919) 851-1918 (FAX)
 WWW.MULKEYINC.COM

08/07/2003 09:41:02 AM g:\p\c\lect\2003\2400\2400_b3157\trc\off\con\tr\on\b3157_tcp_b3157.dgn