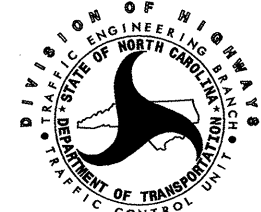


MULKEY
 ENGINEERS & CONSULTANTS
 PO Box 33127
 RALEIGH, N.C. 27636
 (919) 851-1912
 (919) 851-1918 (FAX)
 WWW.MULKEYINC.COM

SEE TCP-1A FOR WORK ZONE PAVEMENT MARKING SCHEDULE

PHASE III - STEPS 2 AND 3	
SCALE:	NONE
DATE:	7/2003
DWG. BY:	KWB/MGH
DESIGN BY:	KWB
REVIEWED BY:	
	
REVISIONS	

08/27/2003 09:46:56 AM g:\p\project\2003\2400\B3157\tr\offic\control\B3157-TCP-31-22hsh12.dwg