

-L- STA 38+02+/-  
TIE TO EXISTING MARKINGS

-L- US 29/64/70/I-85 BUS

-L- STA 35+55+/-


-Y4- SR 1292

MATCHLINE -L- STA 27+00  
SEE TOP-24

SEE TCP-1A FOR WORK ZONE PAVEMENT MARKING SCHEDULE

PHASE II - STEP 8

SCALE:	NONE
DATE:	7/2003
DWG. BY:	KWB/MGH
DESIGN BY:	KWB
REVIEWED BY:	

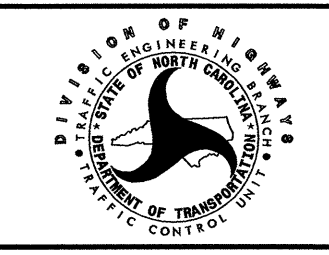

REVISIONS	

**MULKEY**  
ENGINEERS & CONSULTANTS  
PO Box 33127  
RALEIGH, N.C. 27636  
(919) 851-1912  
(919) 851-1918 (FAX)  
WWW.MULKEYINC.COM

08/01/2003 08:54:10 g:\p\projec\2000\24.00\_b3157\tr\off\control\nd\3157\_tcp\_25.dwg