


SEE TCP-1A FOR WORK ZONE PAVEMENT MARKING SCHEDULE

PHASE II - STEP 7

SCALE: NONE  
 DATE: 7/2003  
 DWG. BY: KWB/MGH  
 DESIGN BY: KWB  
 REVIEWED BY:

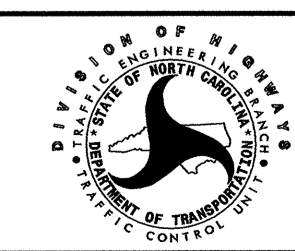

REVISIONS	

**MULKEY**  
 ENGINEERS & CONSULTANTS  
 PO Box 33127  
 RALEIGH, N.C. 27636  
 (919) 851-1912  
 (919) 851-1918 (FAX)  
 WWW.MULKEYINC.COM

08/20/2003 09:46:43 AM g:\p\project\2003\24.00.00\3157\trf\figcon\trf\3157\_tcp\_p22sh1.dgn