


MULKEY
ENGINEERS & CONSULTANTS
PO Box 33127
RALEIGH, N.C. 27636
(919) 851-1912
(919) 851-1918 (FAX)
WWW.MULKEYINC.COM

SEE TCP-1A FOR WORK ZONE PAVEMENT MARKING SCHEDULE

PHASE II - STEP 5		REVISIONS	
SCALE:	NONE		
DATE:	7/2003		
DWG. BY:	KWB/MGH		
DESIGN BY:	KWB		
REVIEWED BY:			
CADD FILE:			

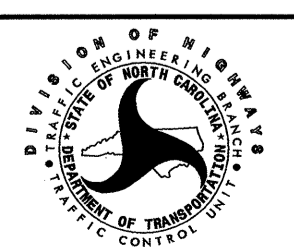

08/01/2003 09:46:40 AM g:\p\proj\2003\1242\00_3157\FrOffice\control\B3157_Tcp.p2csm11.dgn