

-L- STA 35+00+/-
 END PORTABLE CONCRETE BARRIER
 2' OFFSET

-L- STA 33+89+/-
 END ANCHORED BARRIER

-L- STA 37+75+/-
 TIE TO EXISTING
 MARKINGS


-L- STA 37+17+/-
 END PORTABLE CONC. BARRIER
 TIE INTO EXISTING
 MARKINGS

-L- US 29-64-70/I-85 BUS

SEE TCP-1A FOR WORK ZONE PAVEMENT MARKING SCHEDULE

PHASE I - STEPS 10 AND 11

SCALE:	NONE
DATE:	7/2003
DWG. BY:	KWB/MGH
DESIGN BY:	KWB
REVIEWED BY:	

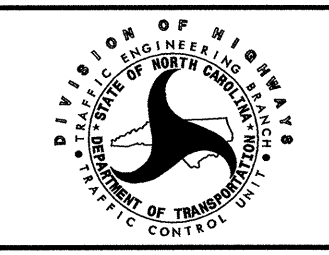

REVISIONS	

MULKEY
 ENGINEERS & CONSULTANTS
 P.O. Box 33127
 RALEIGH, N.C. 27636
 (919) 851-1912
 (919) 851-1918 (FAX)
 WWW.MULKEYINC.COM

08/01/2003 09:46:33 AM g:\p\proj\2003\2400_b3157\trf\control\B3157-Tcp-15.dgn