


SEE TCP-1A FOR WORK ZONE PAVEMENT MARKING SCHEDULE

| PHASE I - STEPS 10 AND 11 | | REVISIONS | |
|---------------------------|---------|-----------|------|
| SCALE: | NONE | | |
| DATE: | 7/2003 | | |
| DWG. BY: | KWB/MGH | | |
| DESIGN BY: | KWB | | |
| REVIEWED BY: | | | |
| | | CADD | FILE |

MULKEY
ENGINEERS & CONSULTANTS
PO Box 33127
RALEIGH, N.C. 27636
(919) 851-1912
(919) 851-1918 (FAX)
WWW.MULKEYINC.COM

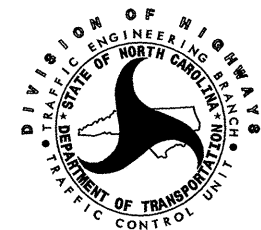

08/01/2003 09:46:32 AM g:\p\proj\2003\24_00_b3157\tr\offic\control\B3157_Tcp.dwg