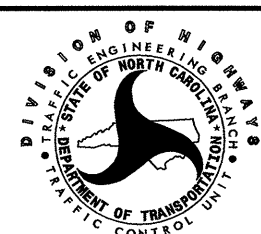


**MULKEY**  
ENGINEERS & CONSULTANTS  
PO Box 33127  
RALEIGH, N.C. 27636  
(919) 851-1912  
(919) 851-1918 (FAX)  
WWW.MULKEYINC.COM

<b>PHASE I - STEP 6</b>											
SCALE: NONE											
DATE: 7/2003											
DWG. BY: KWB/MGH											
DESIGN BY: KWB											
REVIEWED BY:	<table border="1"> <tr> <th colspan="2">REVISIONS</th> </tr> <tr> <td> </td> <td> </td> </tr> <tr> <td> </td> <td> </td> </tr> <tr> <td> </td> <td> </td> </tr> <tr> <td> </td> <td> </td> </tr> </table>	REVISIONS									
REVISIONS											
<table border="1"> <tr> <td>CADD FILE:</td> </tr> </table>		CADD FILE:									
CADD FILE:											

08/01/2003 09:46:23 AM g:\p\proj\2001\2400\_b3157\traffic\control\3157\_tcp\_p08n12.dgn