

-Y6- STA 15+47+/-

-Y6- STA 16+67+/-

-Y6- US 64

-Y6- STA 13+45+/-

-Y6- STA 16+67+/-

SR 1291 NATIONAL BLVD

-Y6- STA 20+77+/-

-Y6- STA 22+09+/-

-Y6- STA 23+50+/-


-Y6- STA 23+62+/-

-Y6- STA 22+97+/-  
15'+/- LT

-Y1- SR 1242 W. CENTER ST EXT

SEE TCP-1A FOR WORK ZONE PAVEMENT MARKING SCHEDULE

| PHASE I - STEP 3 |           | REVISIONS  |  |
|------------------|-----------|------------|--|
| SCALE:           | NONE      |            |  |
| DATE:            | 7/2003    |            |  |
| DWG. BY:         | KWB / MGH |            |  |
| DESIGN BY:       | KWB       |            |  |
| REVIEWED BY:     |           | CADD FILE: |  |

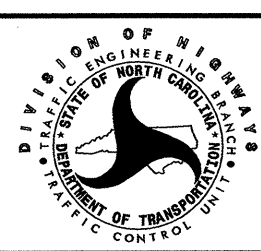

08/20/2003 09:46:19 AM g:\p\proj\2003\24.00.03\3157\Traffic\control\3157\_tcp\_pls811.dgn