
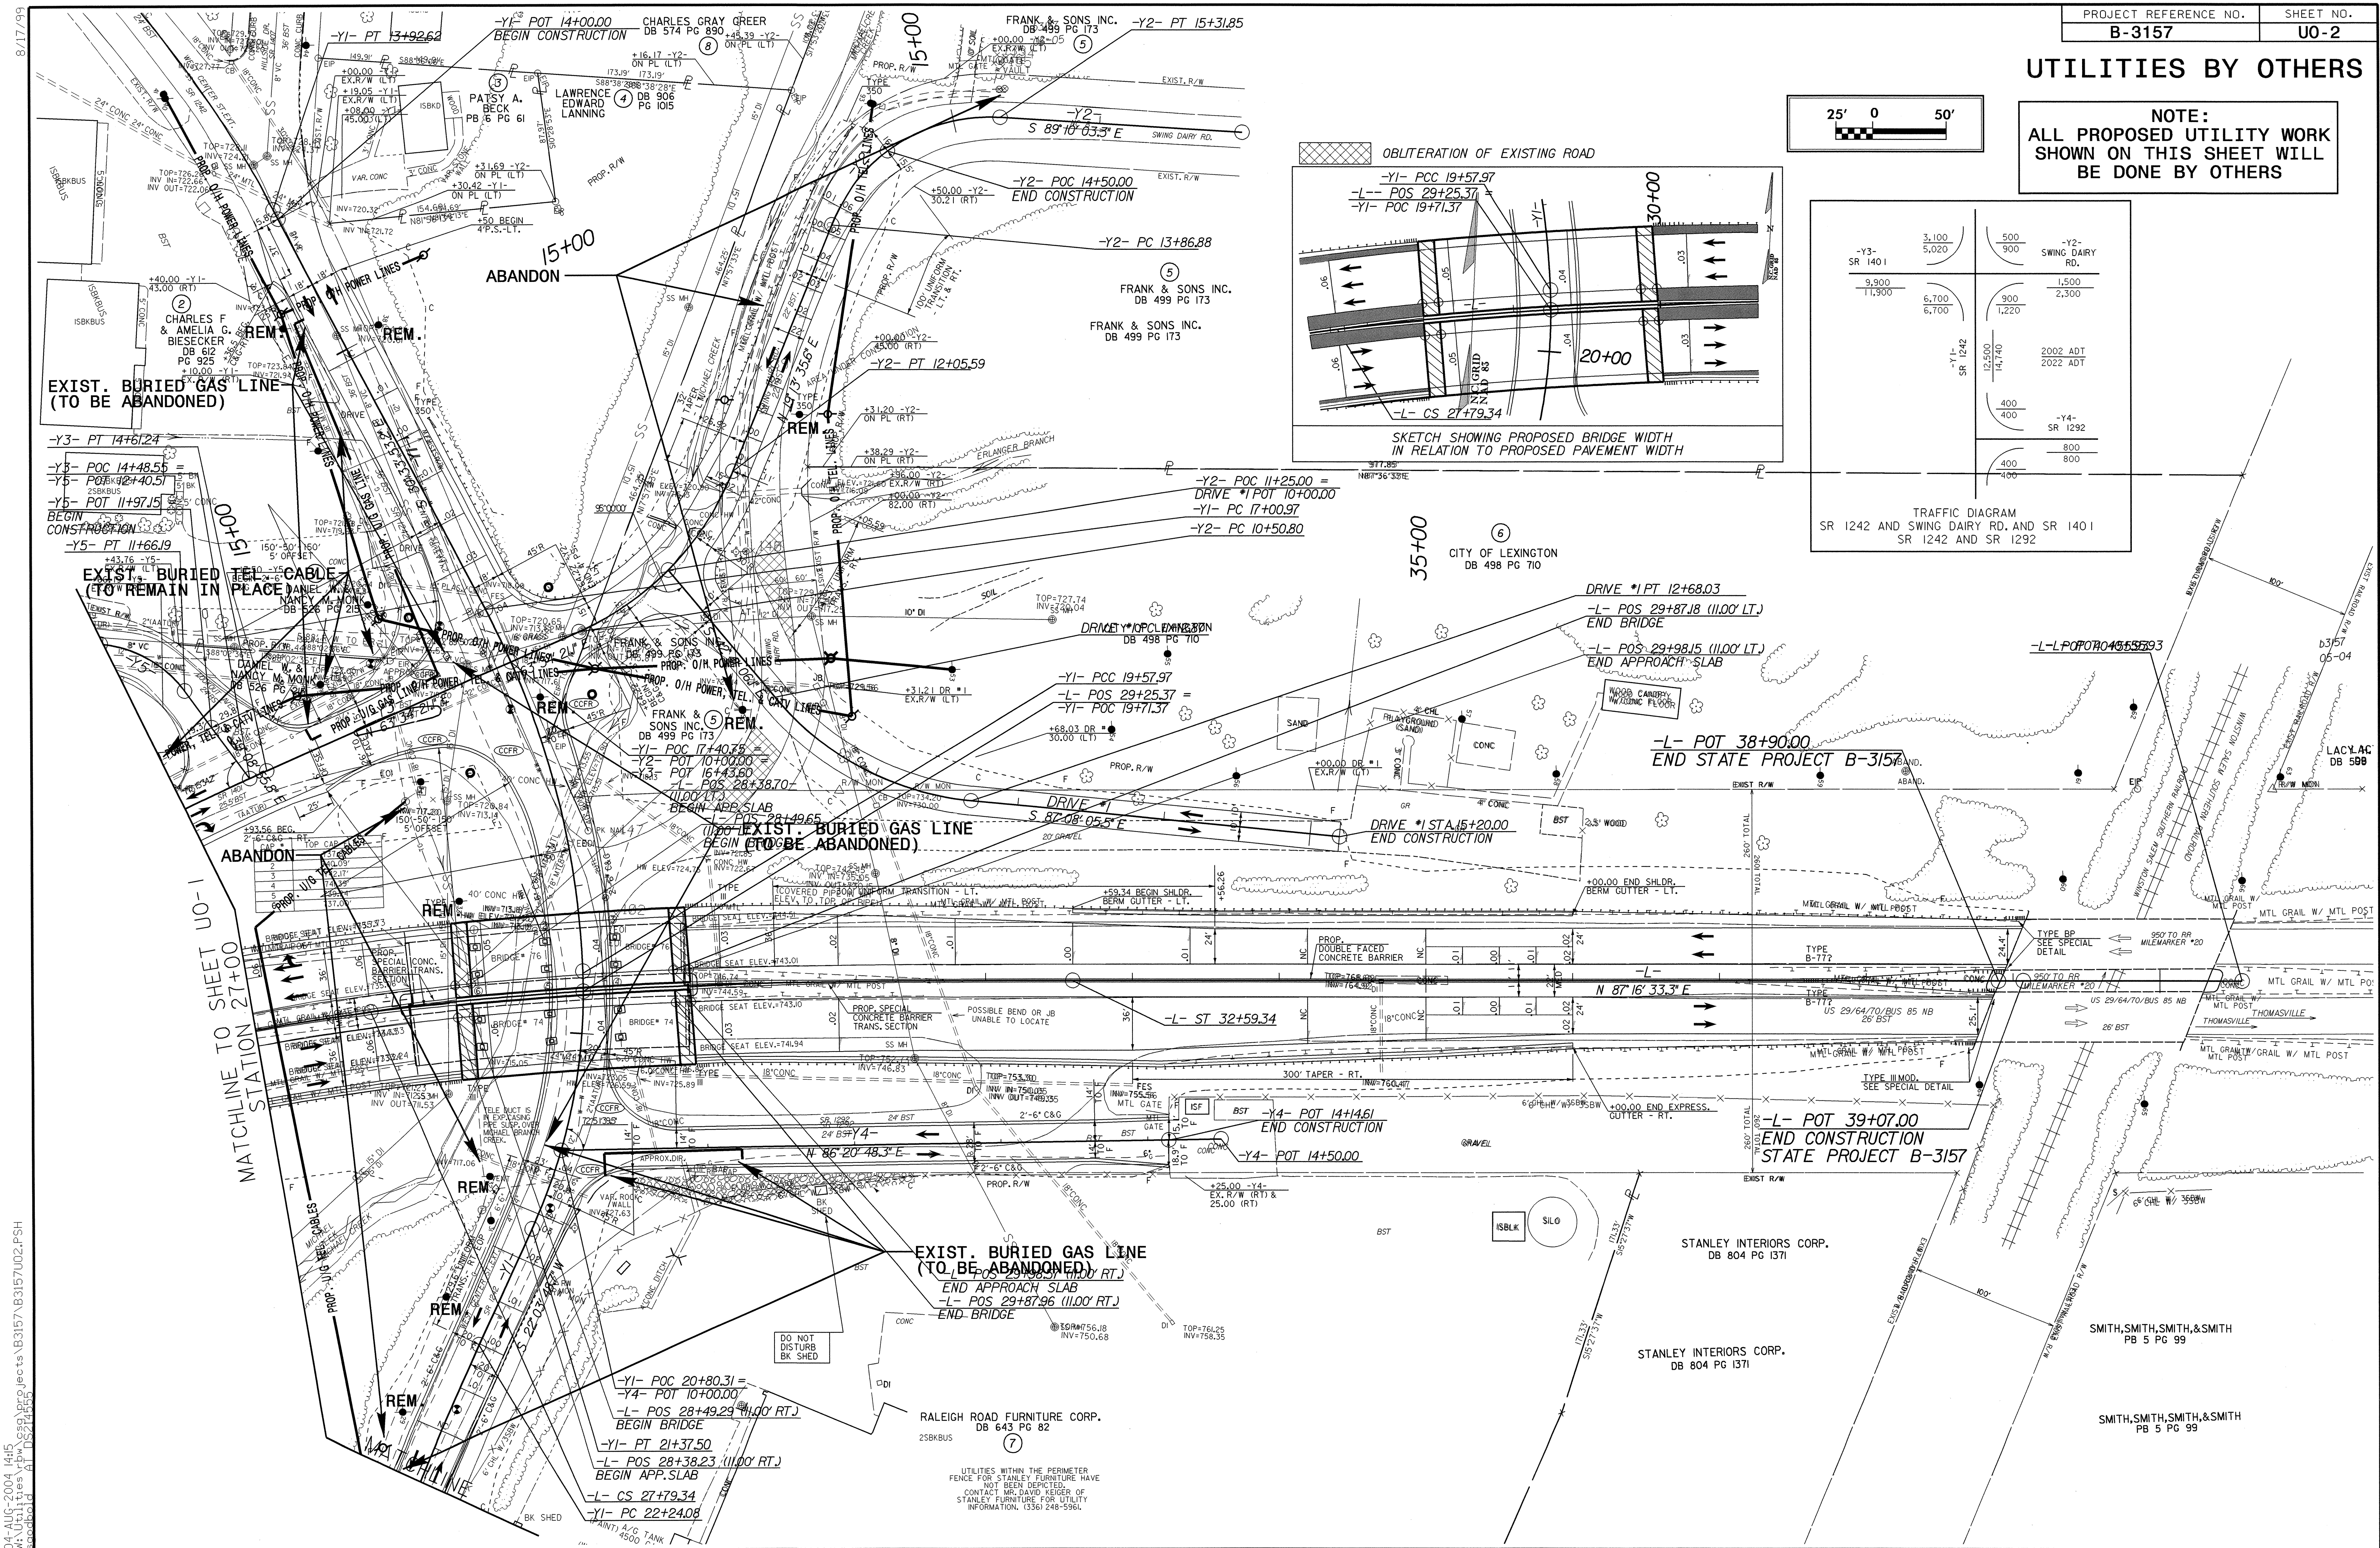
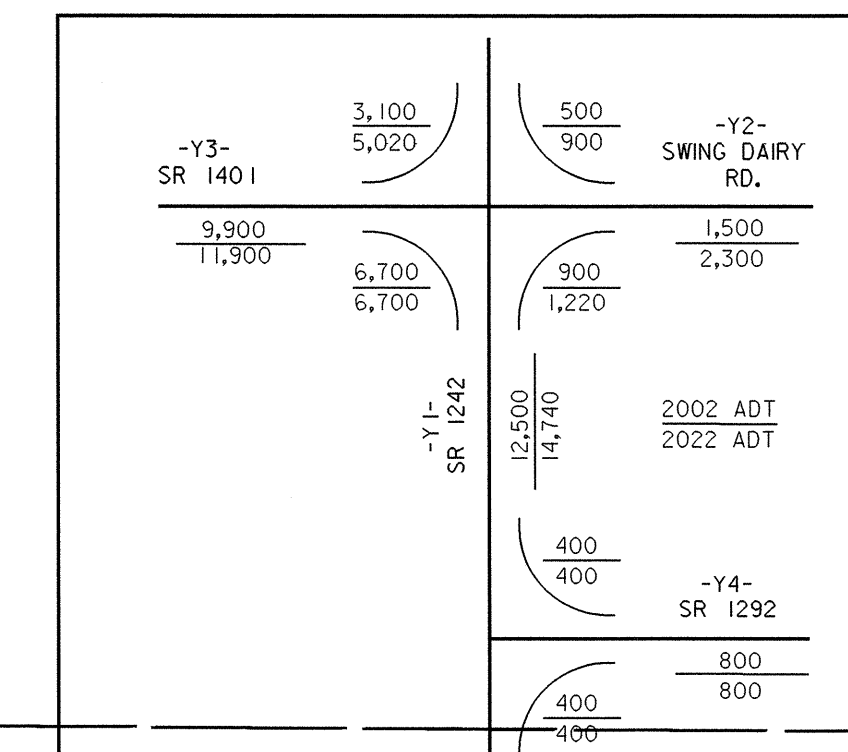
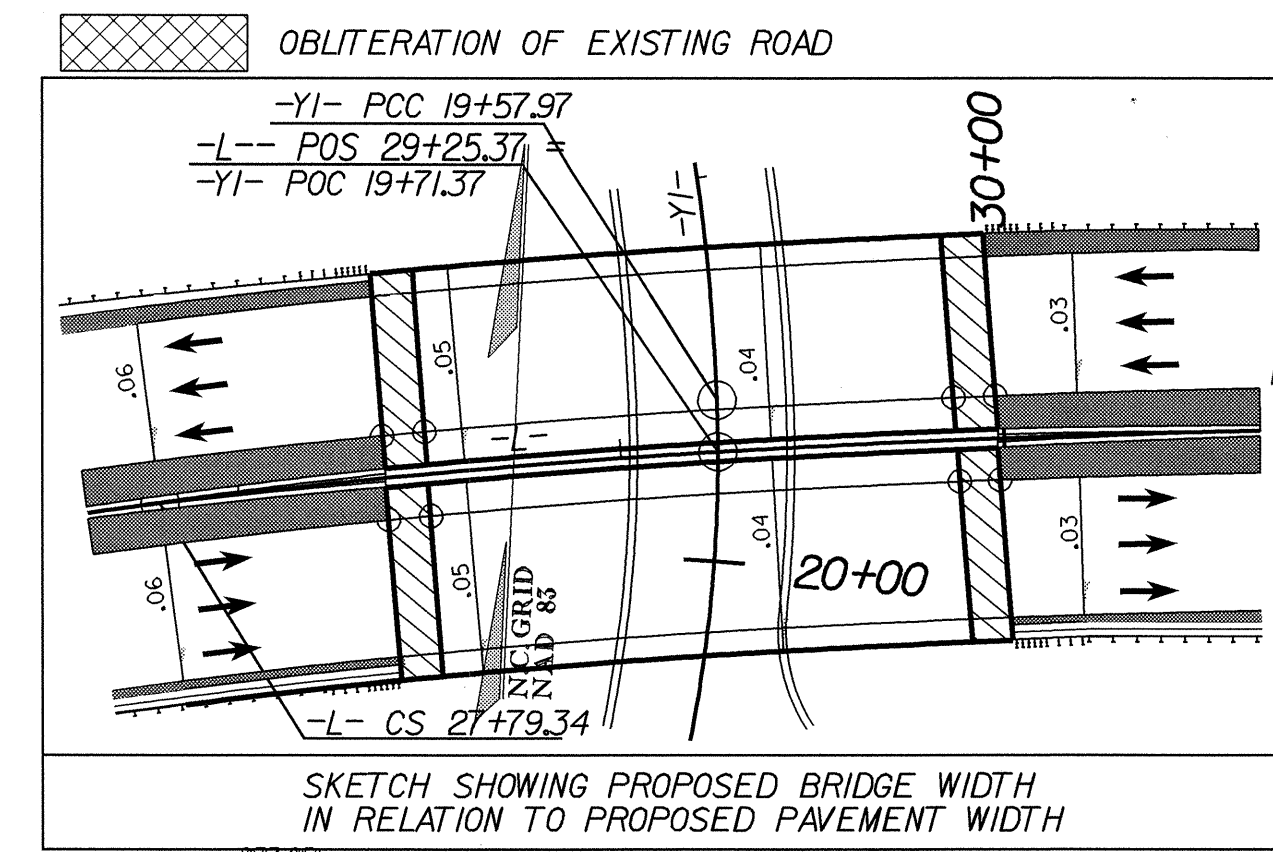


UTILITIES BY OTHERS

NOTE:
 ALL PROPOSED UTILITY WORK SHOWN ON THIS SHEET WILL BE DONE BY OTHERS

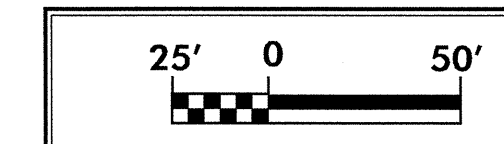

04-AUG-2004 14:45
 V:\Utilities\psh\B3157\U02.PSH
 AT: DS214555