
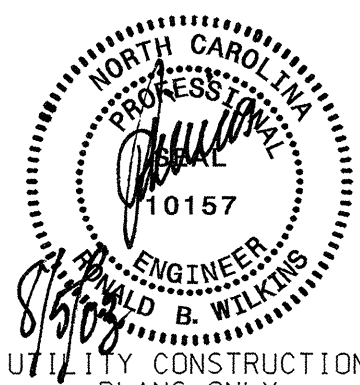


5/14/99

PROJECT REFERENCE NO. B-3157	SHEET NO. UC-6
DESIGNED BY: CSG	
DRAWN BY: CSG	
CHECKED BY: RBW	
APPROVED BY: RBW	
REVISED:	
NORTH CAROLINA DEPARTMENT OF TRANSPORTATION DESIGN SERVICES UNIT PHONE: (919) 250-4128 FAX: (919) 250-4119	

UTILITY CONSTRUCTION

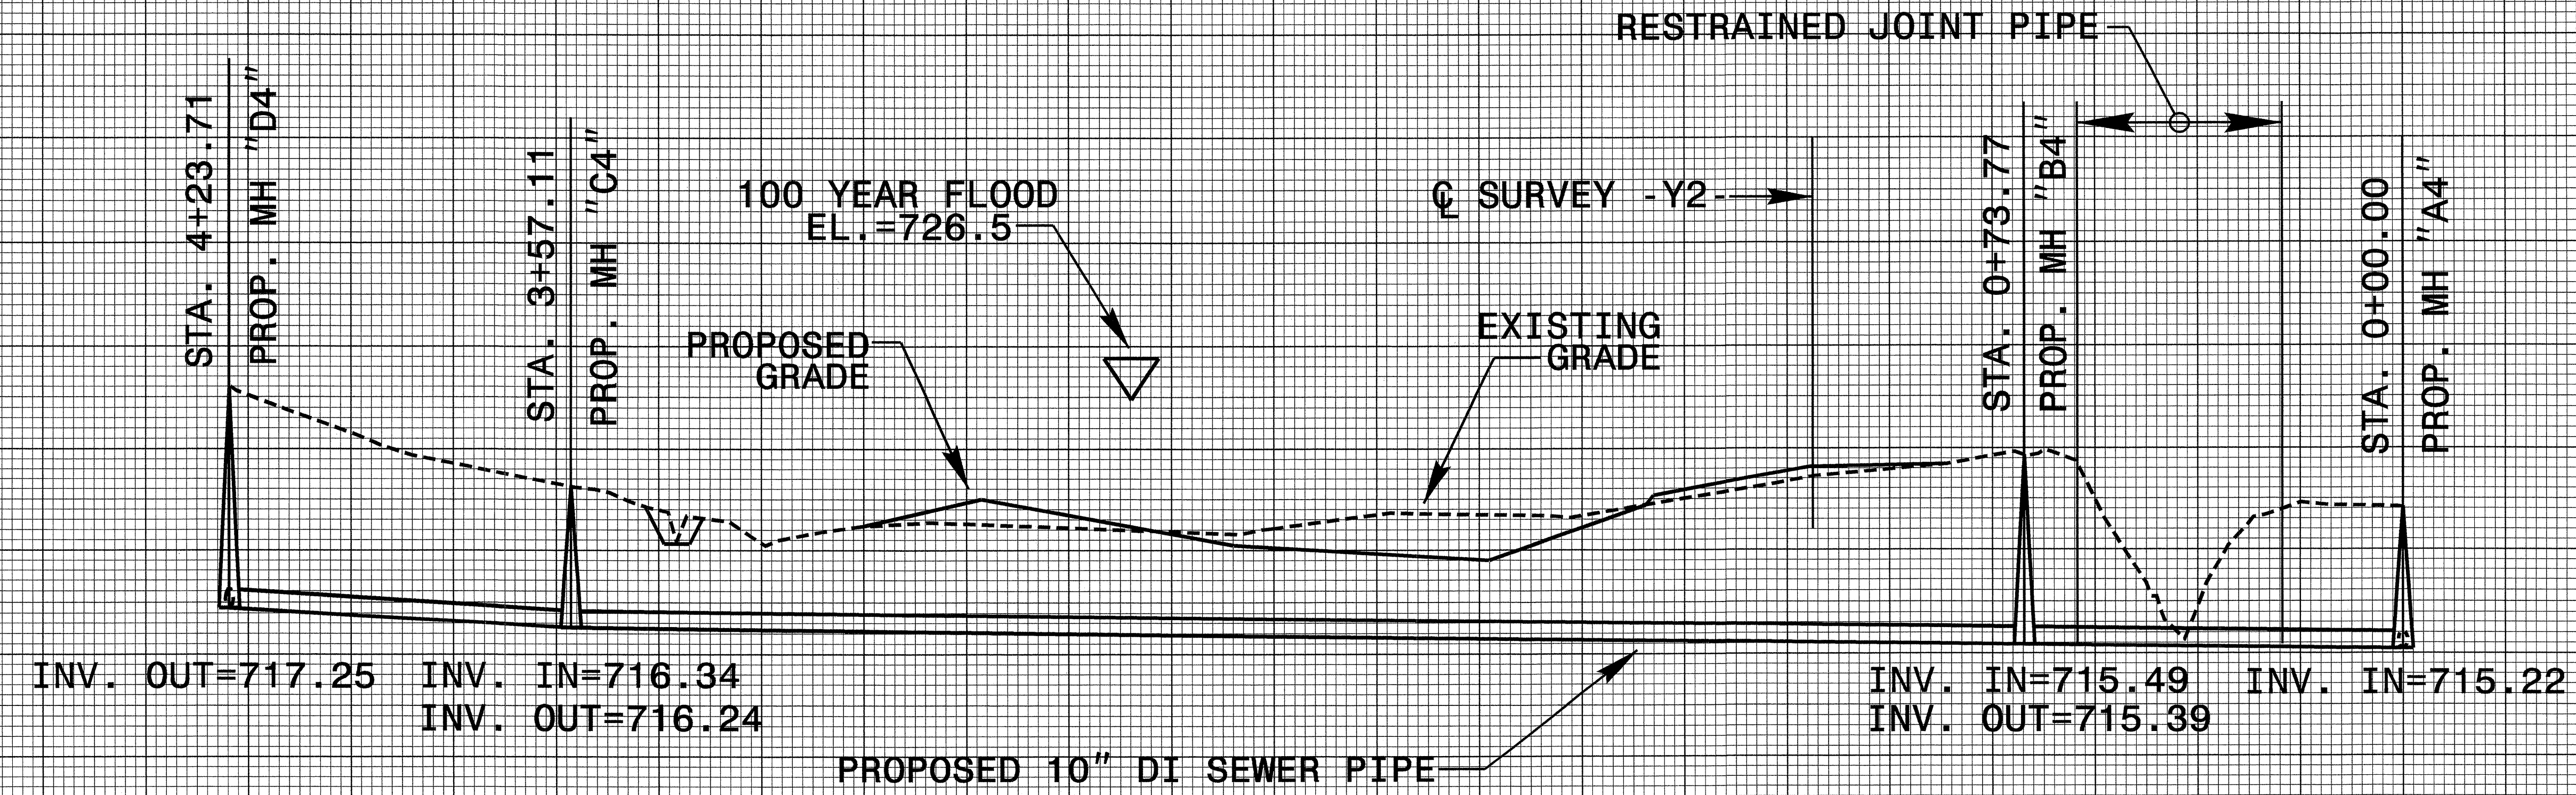

LINE 4

4+20 4+00 3+80 3+60 3+40 3+20 3+00 2+80 2+60 2+40 2+20 2+00 1+80 1+60 1+40 1+20 1+00 0+80 0+60 0+40 0+20 0+00

24-JUN-2003 08:12
W:\Utilities\res.v.p\w\cs\B3157\B3157.RDY..ut.upr.dgn