



STATE OF NORTH CAROLINA
DIVISION OF HIGHWAYS

UTILITY CONSTRUCTION PLANS
DAVIDSON COUNTY

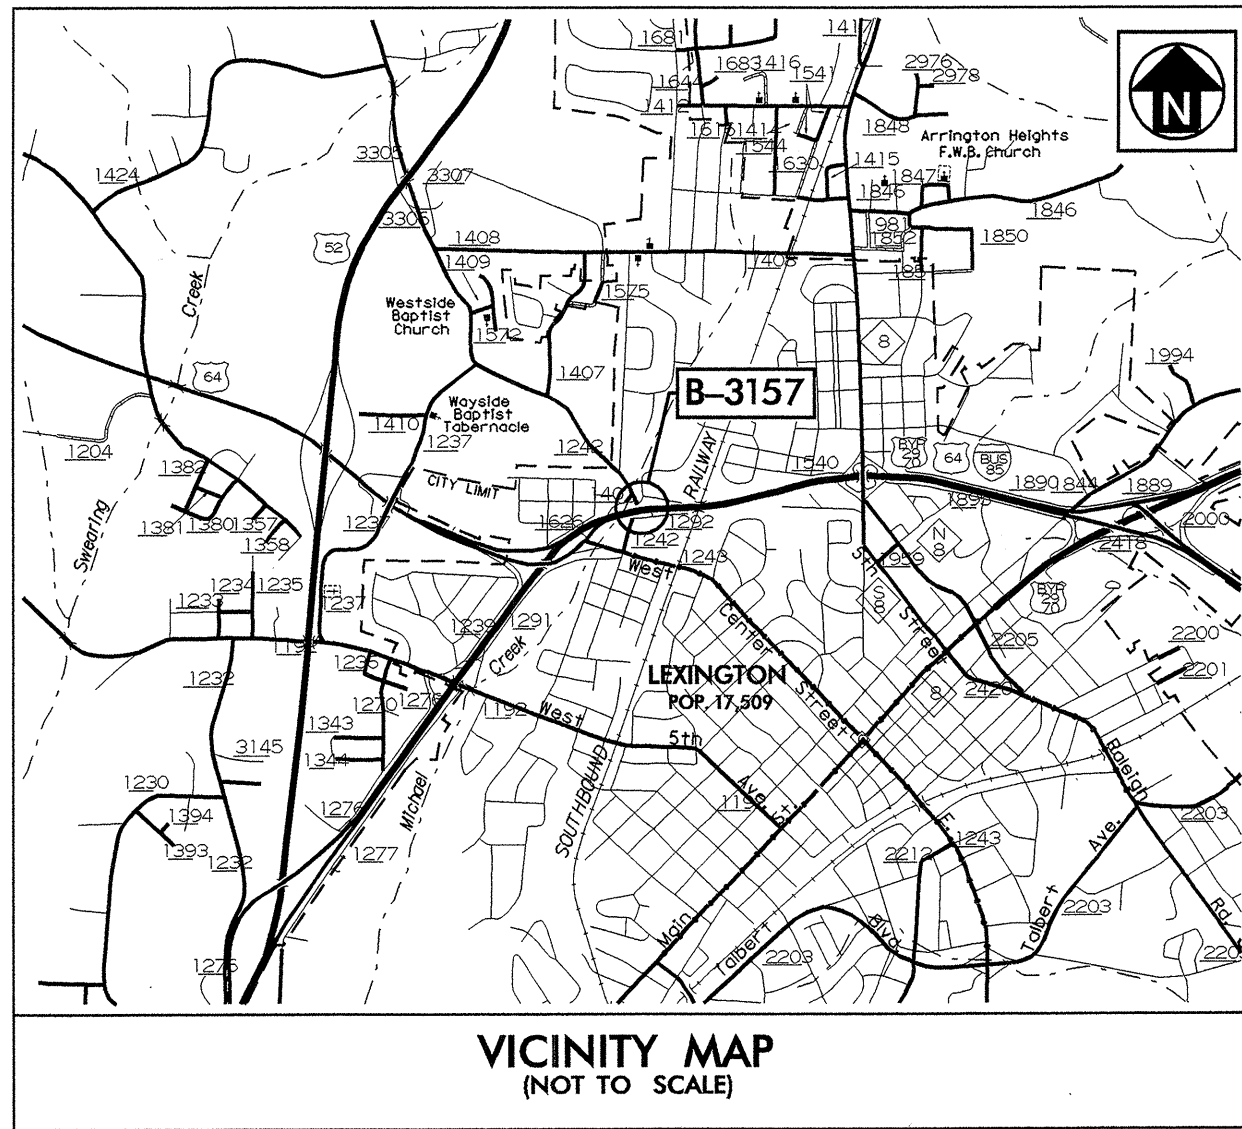

LOCATION: BRIDGE NOS. 74 AND 76 OVER SR 1242 AND MICHAEL CREEK
AND APPROACHES ON US 29/6470 & I-85 BUSINESS
TYPE OF WORK: WATER LINE AND SEWER LINE RELOCATION AND SEWER LINE CONSTRUCTION

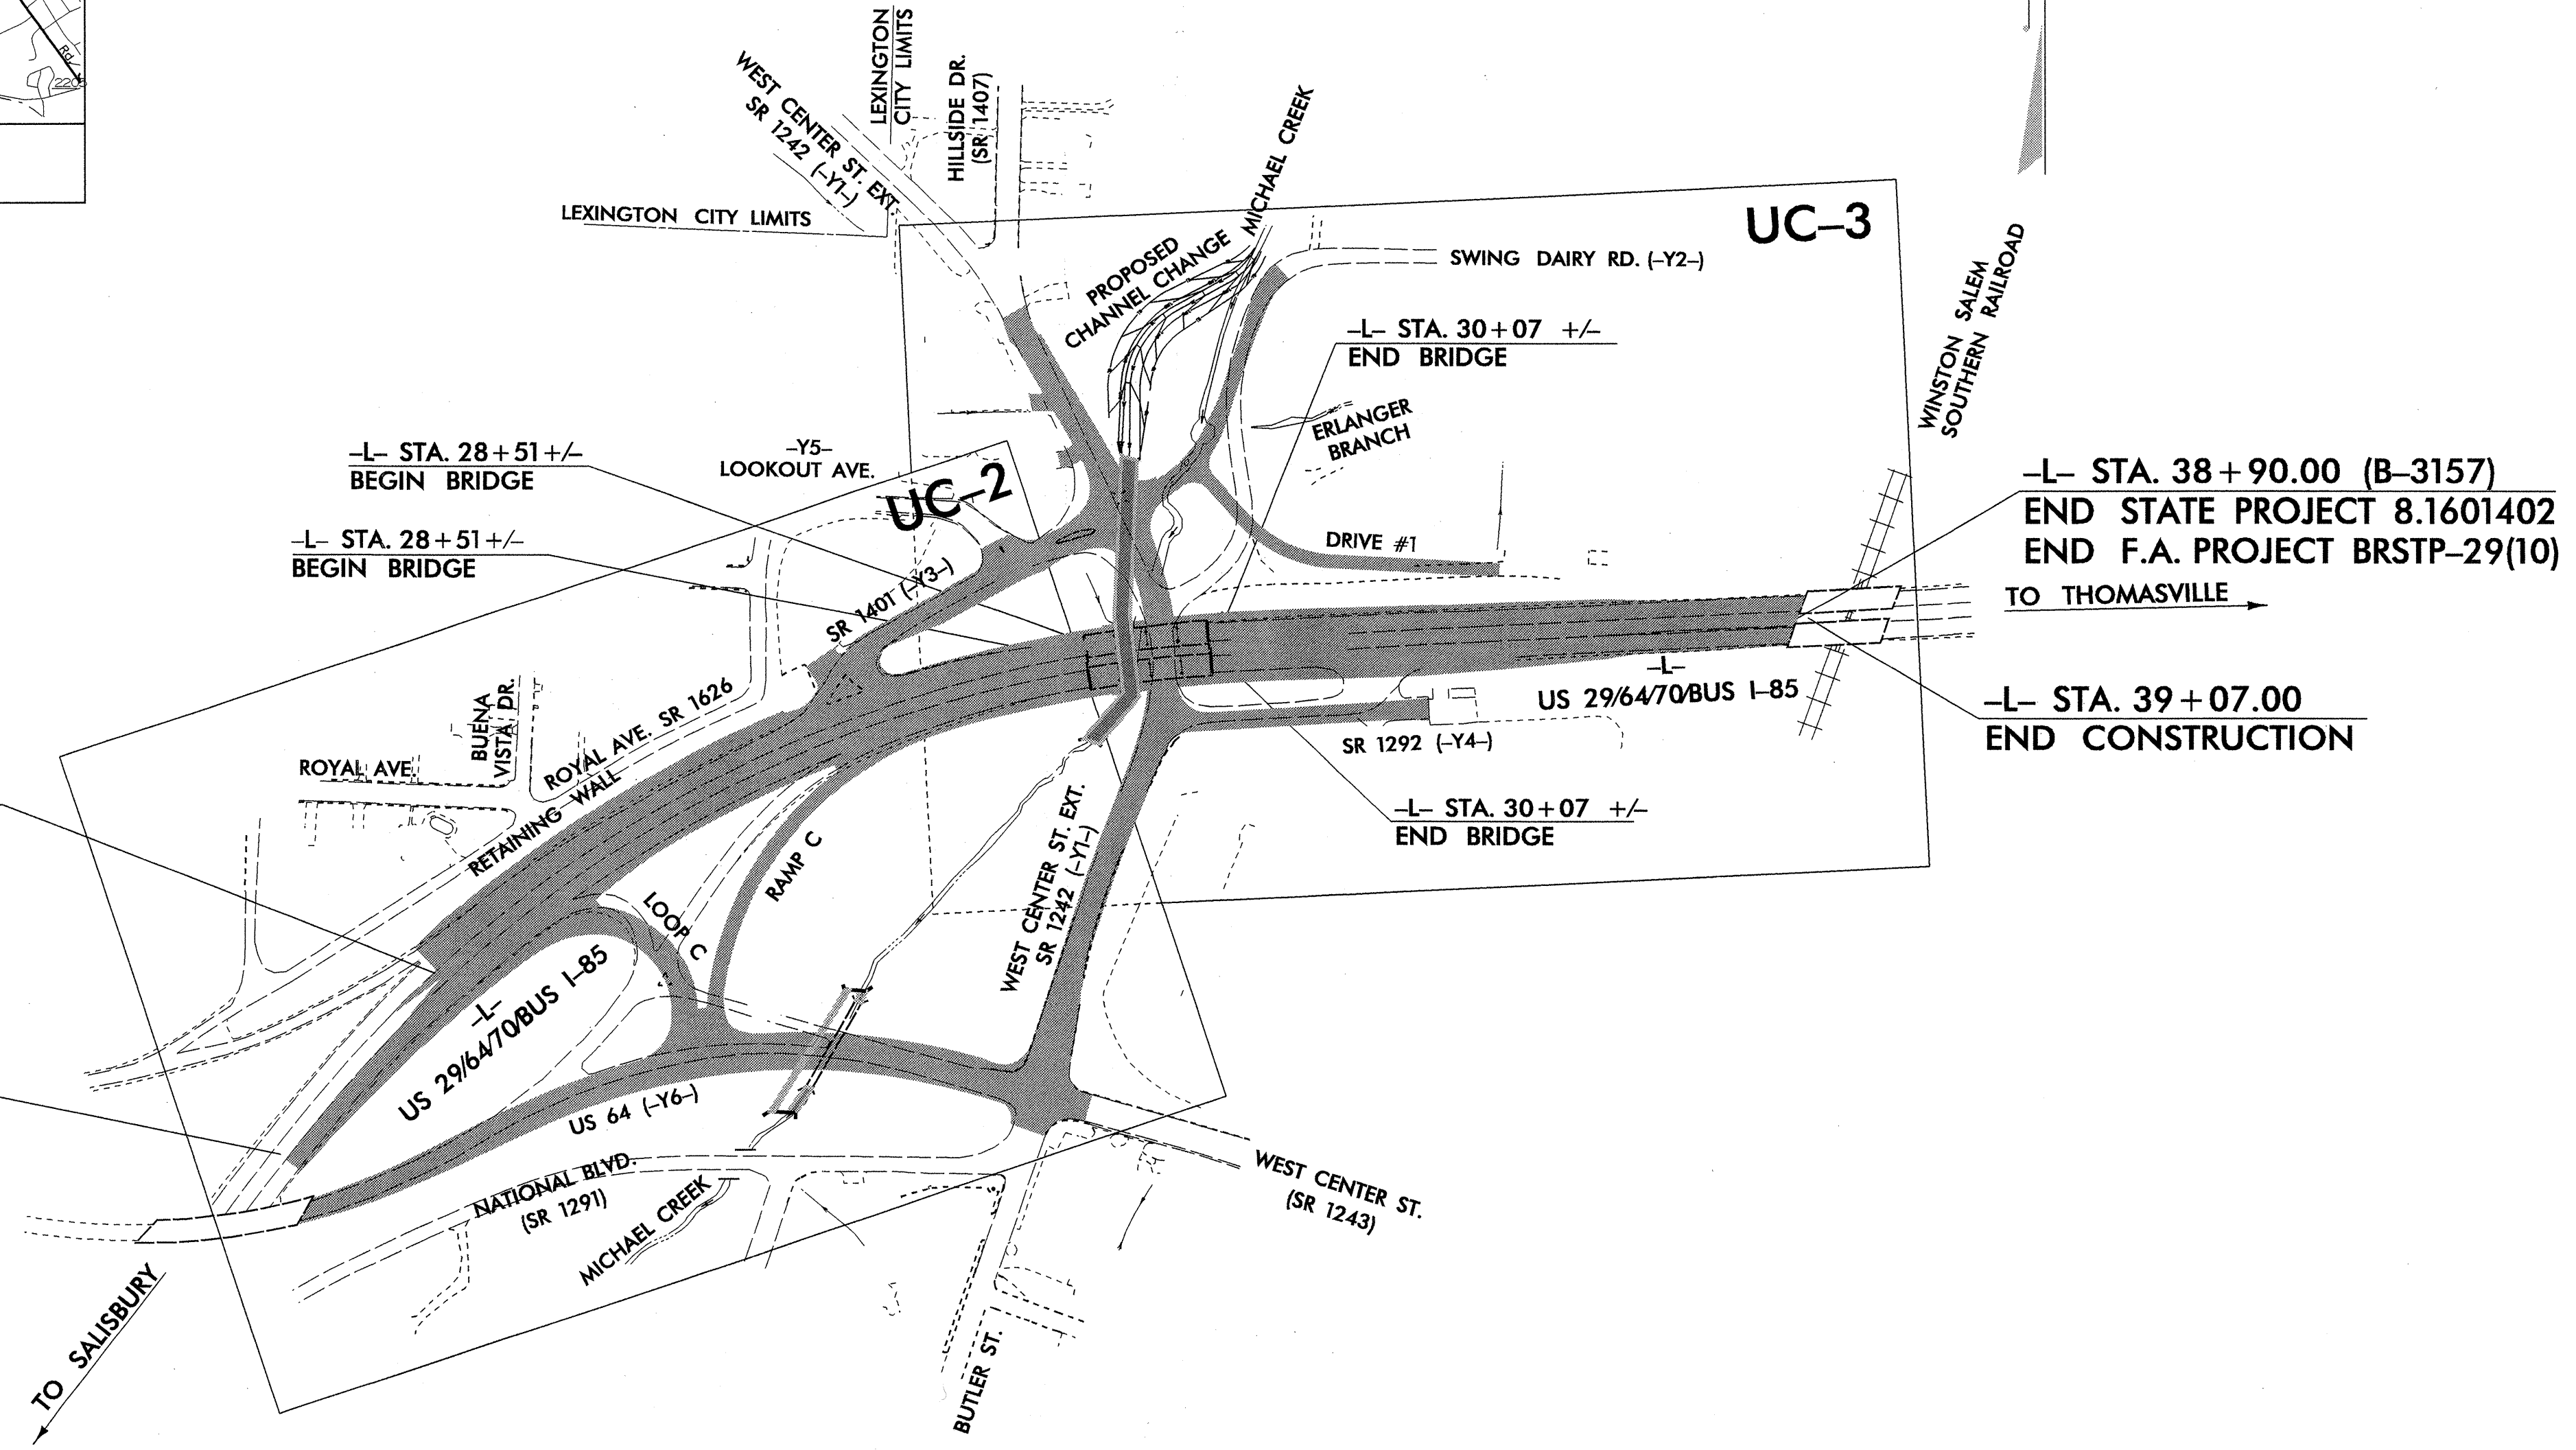


TIP: B-3157

INDEX OF SHEETS

SHEET NO.	DESCRIPTION
UC-1	TITLE SHEET
UC-2 THRU UC-3	UTILITY CONSTRUCTION PLAN SHEETS
UC-4 THRU UC-6	PROFILE SHEETS
UC-7 THRU UC-9	DETAILS SHEETS

- WATER AND SEWER OWNERS ON PROJECT**
- (1) WATER-THE CITY OF LEXINGTON
 - (2) SANITARY SEWER-THE CITY OF LEXINGTON

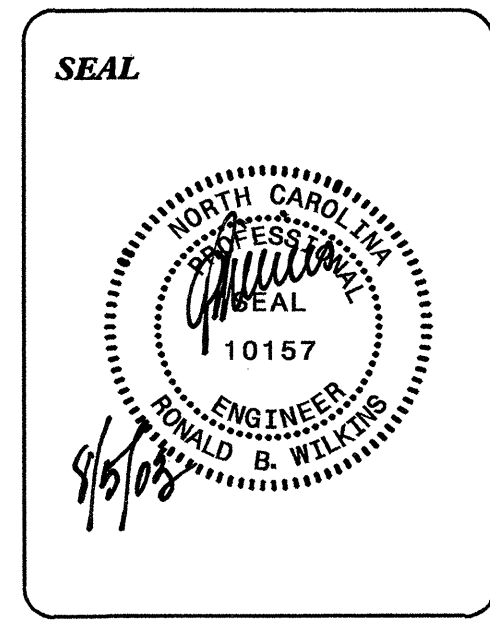

PREPARED IN THE OFFICE OF:
DIVISION OF HIGHWAYS
DESIGN SERVICES
UTILITY SECTION

1591 MAIL SERVICES CENTER
RALEIGH NC 27699-1591
PHONE (919) 250-4128
FAX (919) 250-4119

Roger Worthington, P.E. UTILITIES SECTION ENGINEER
R. B. Wilkins, P.E. UTILITIES SQUAD LEADER PROJECT ENGINEER
Steve Godbold UTILITIES PROJECT DESIGNER