

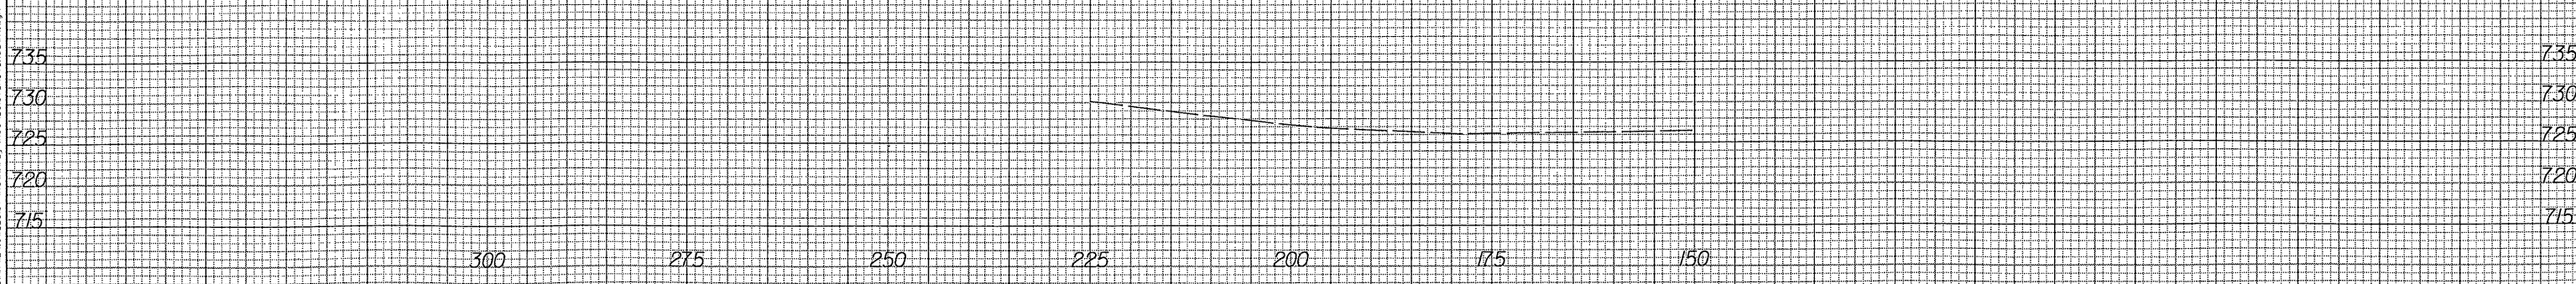
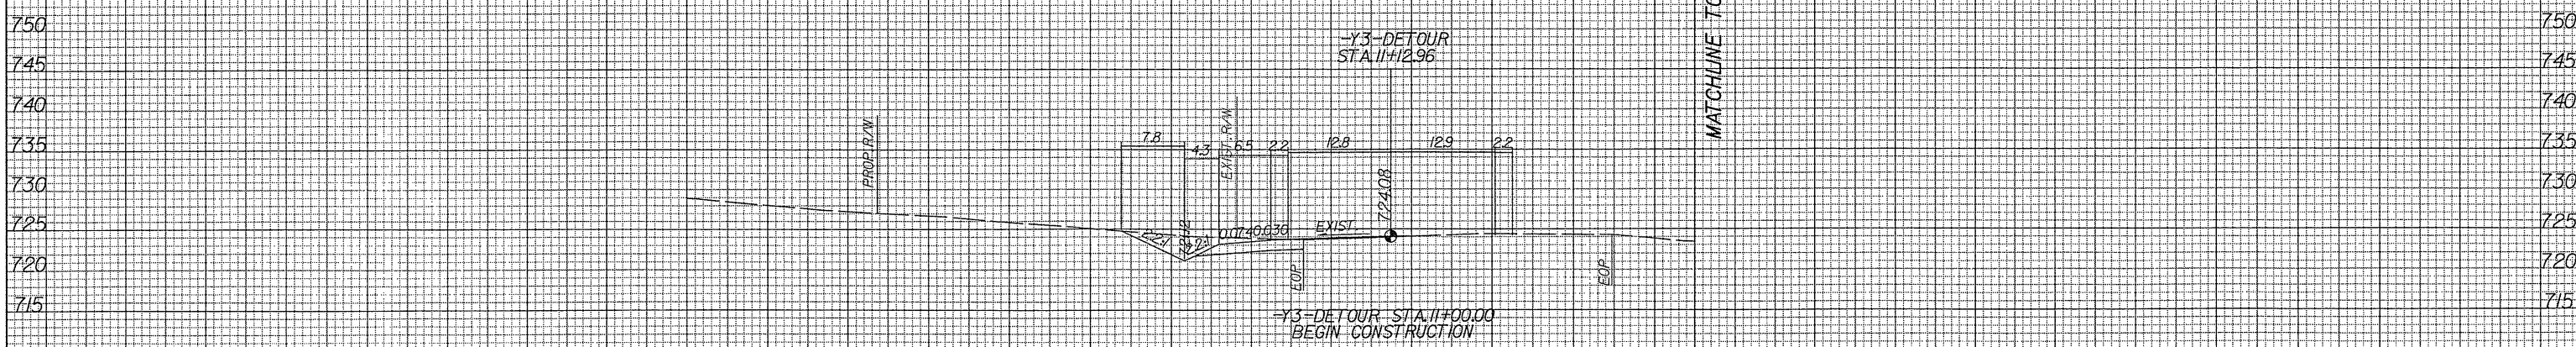


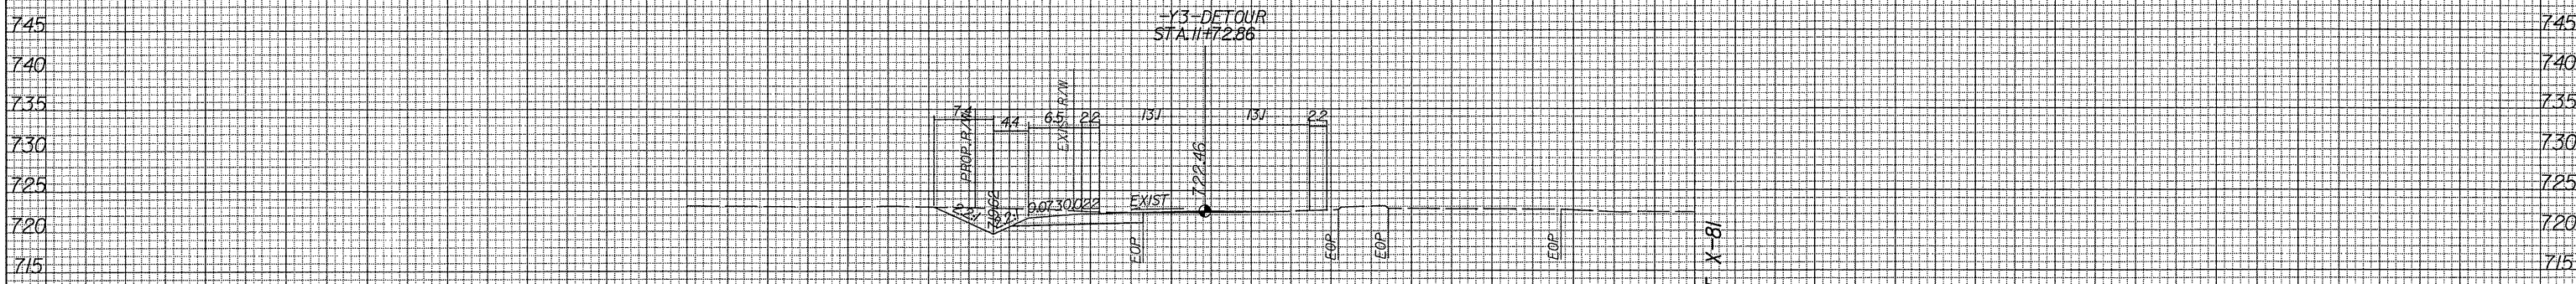

300 275 250 225 200 175 150

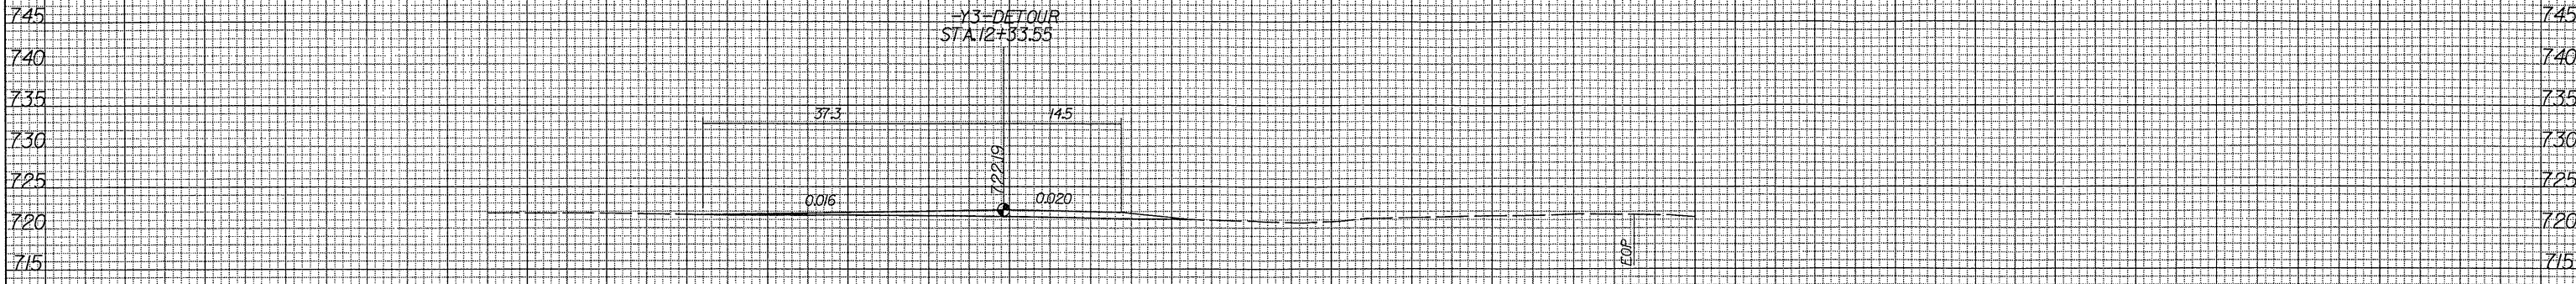

300 275 250 225 200 175 150

06
11/09/24 00:00:00 B3157-Roadway X-82 (B3157_R01_X8200.dgn)

-L- (EXIST.) W/
Y3-DETOUR