


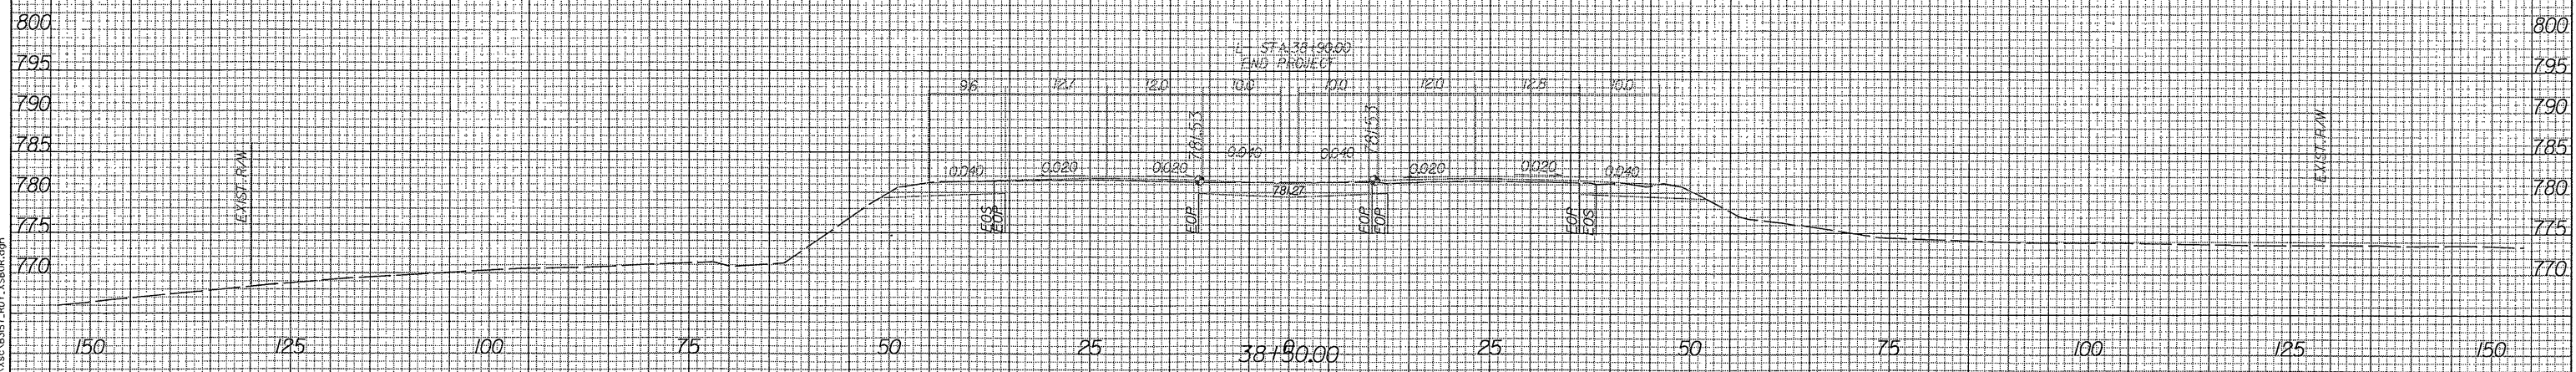

150 125 100 75 50 25 0 25 50 75 100 125 150



03/16/10 PM  
1/18/10 9:37 AM X:\SPR-dgn