



23+50.00

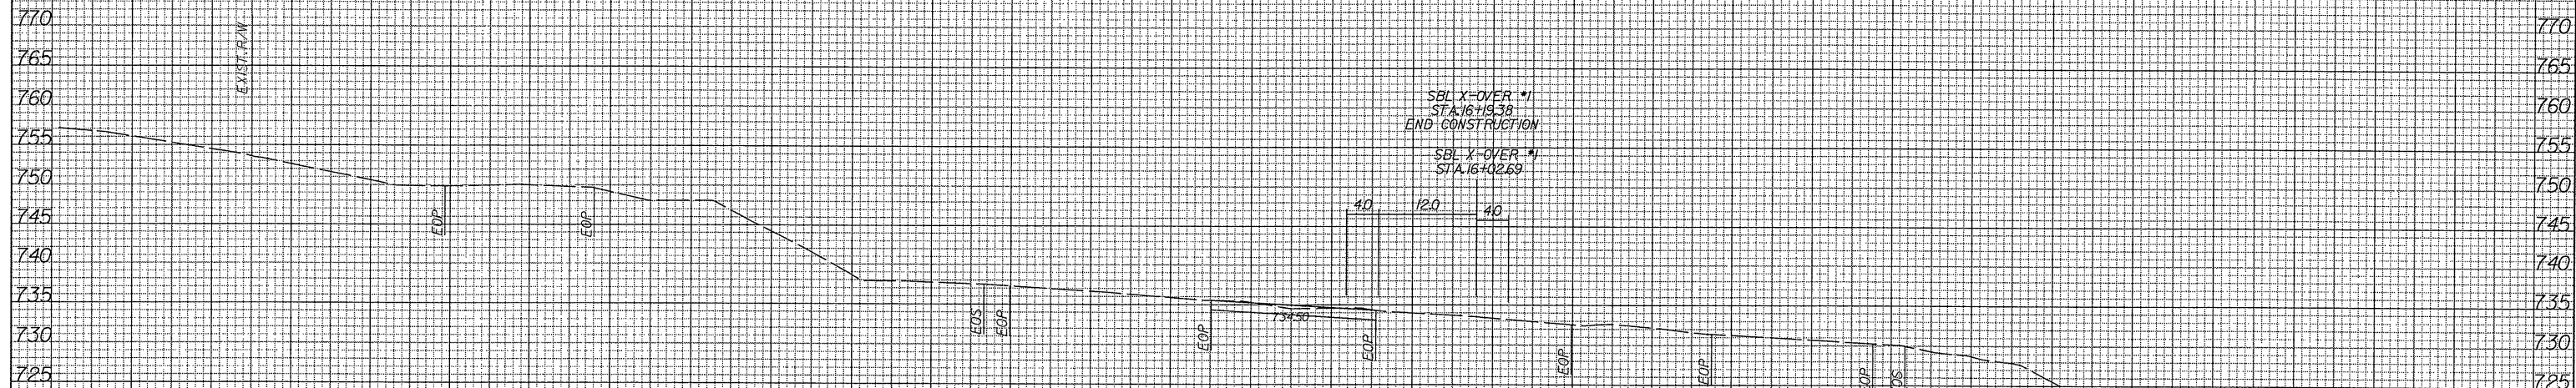

23+00.00

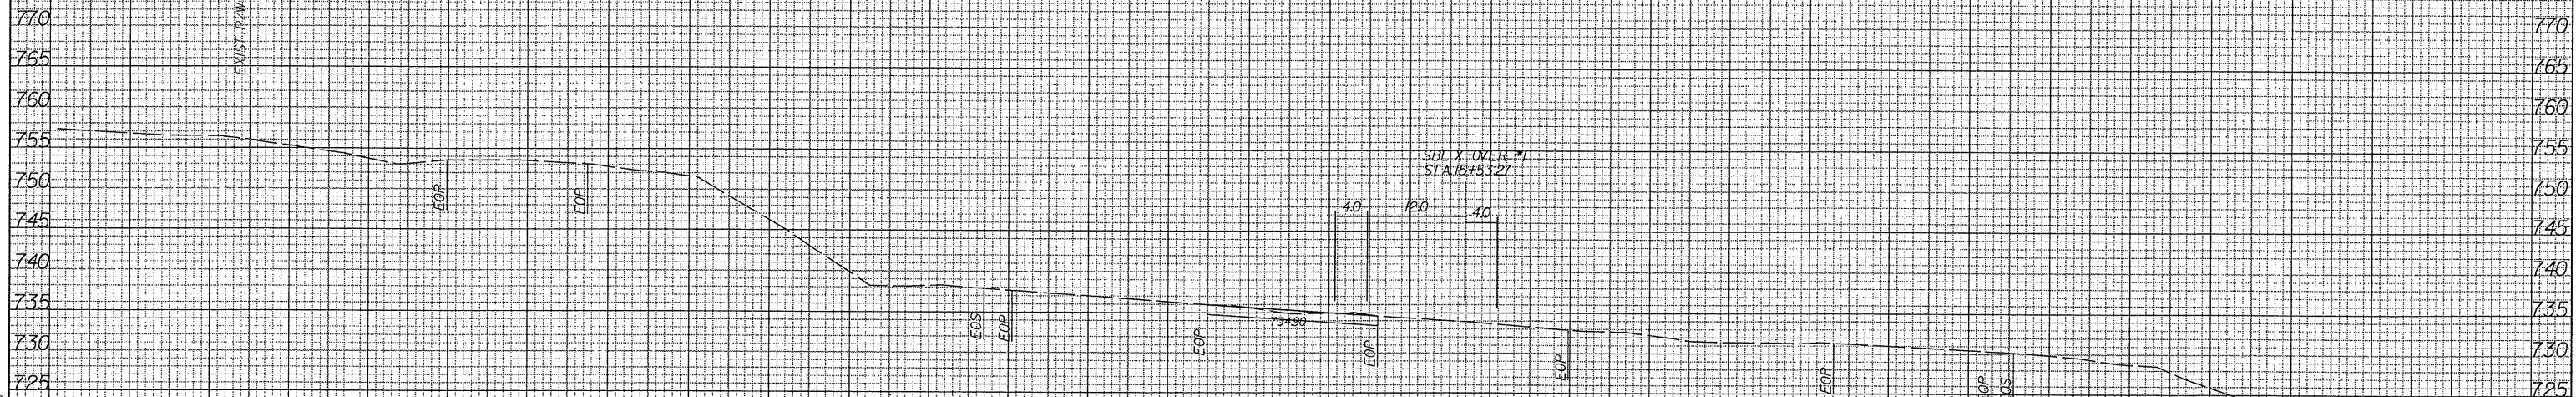

22+50.00

03:39:48 PM
I:\proj\ksc\B3157_R07_X5800.dgn

L (EXIST.) W/
SBL X-OVER #1