
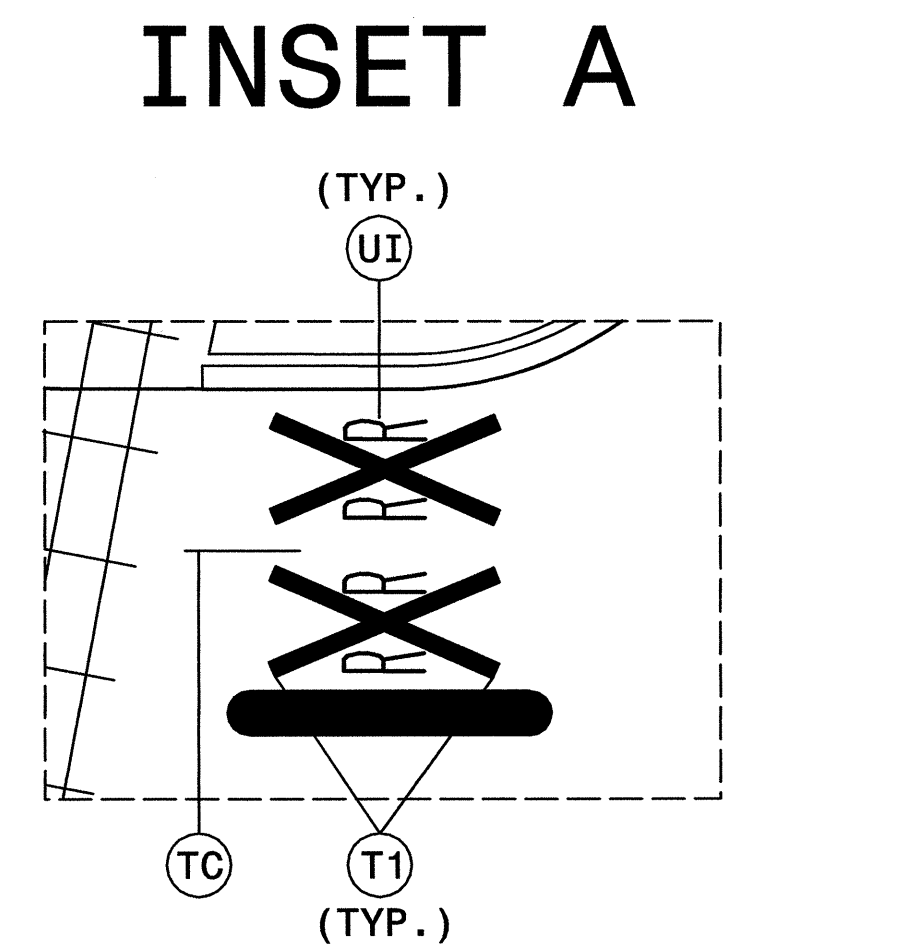
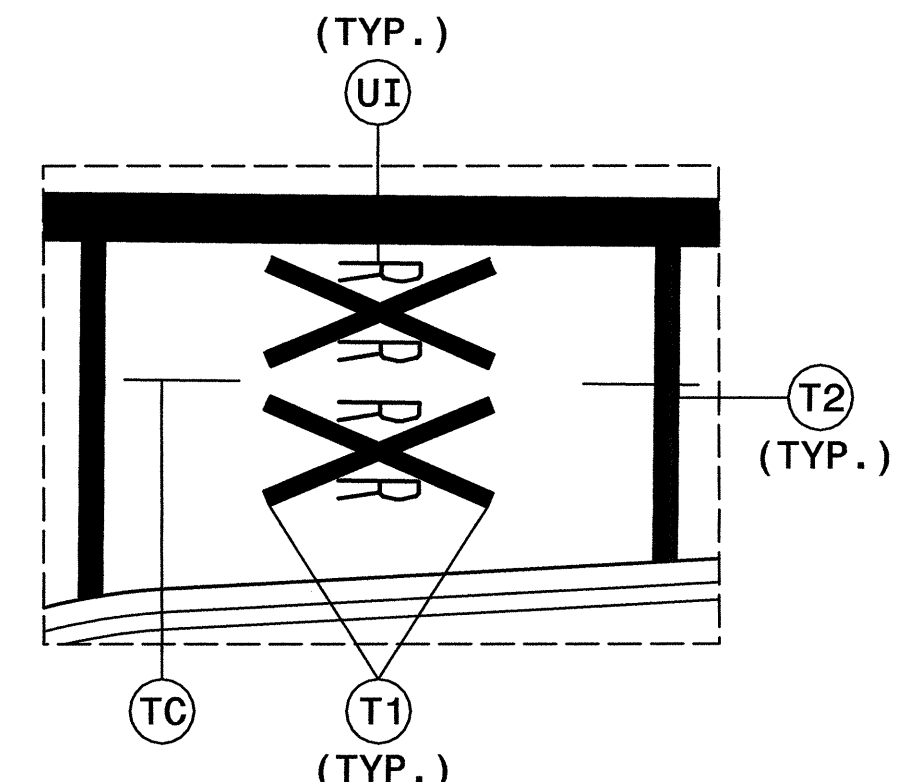


NOTES:

- SEE SHEET PM-1, FOR FINAL PAVEMENT MARKING SCHEDULE.
- ALL CROSSWALKS ARE 8ft IN WIDTH.
- ALL CROSSWALKS ARE 4ft FROM AND PARALLEL TO THE INTERSECTION SIDE OF THE STOPBAR.
- PAVEMENT MARKINGS, SYMBOLS, AND CHARACTERS ARE TO BE MARKED ACCORDING TO ROADWAY STANDARD DRAWINGS UNLESS OTHERWISE NOTED IN THE PLANS.
- PAVEMENT MARKERS ARE TO BE SPACED ACCORDING TO THE ROADWAY STANDARD DRAWINGS

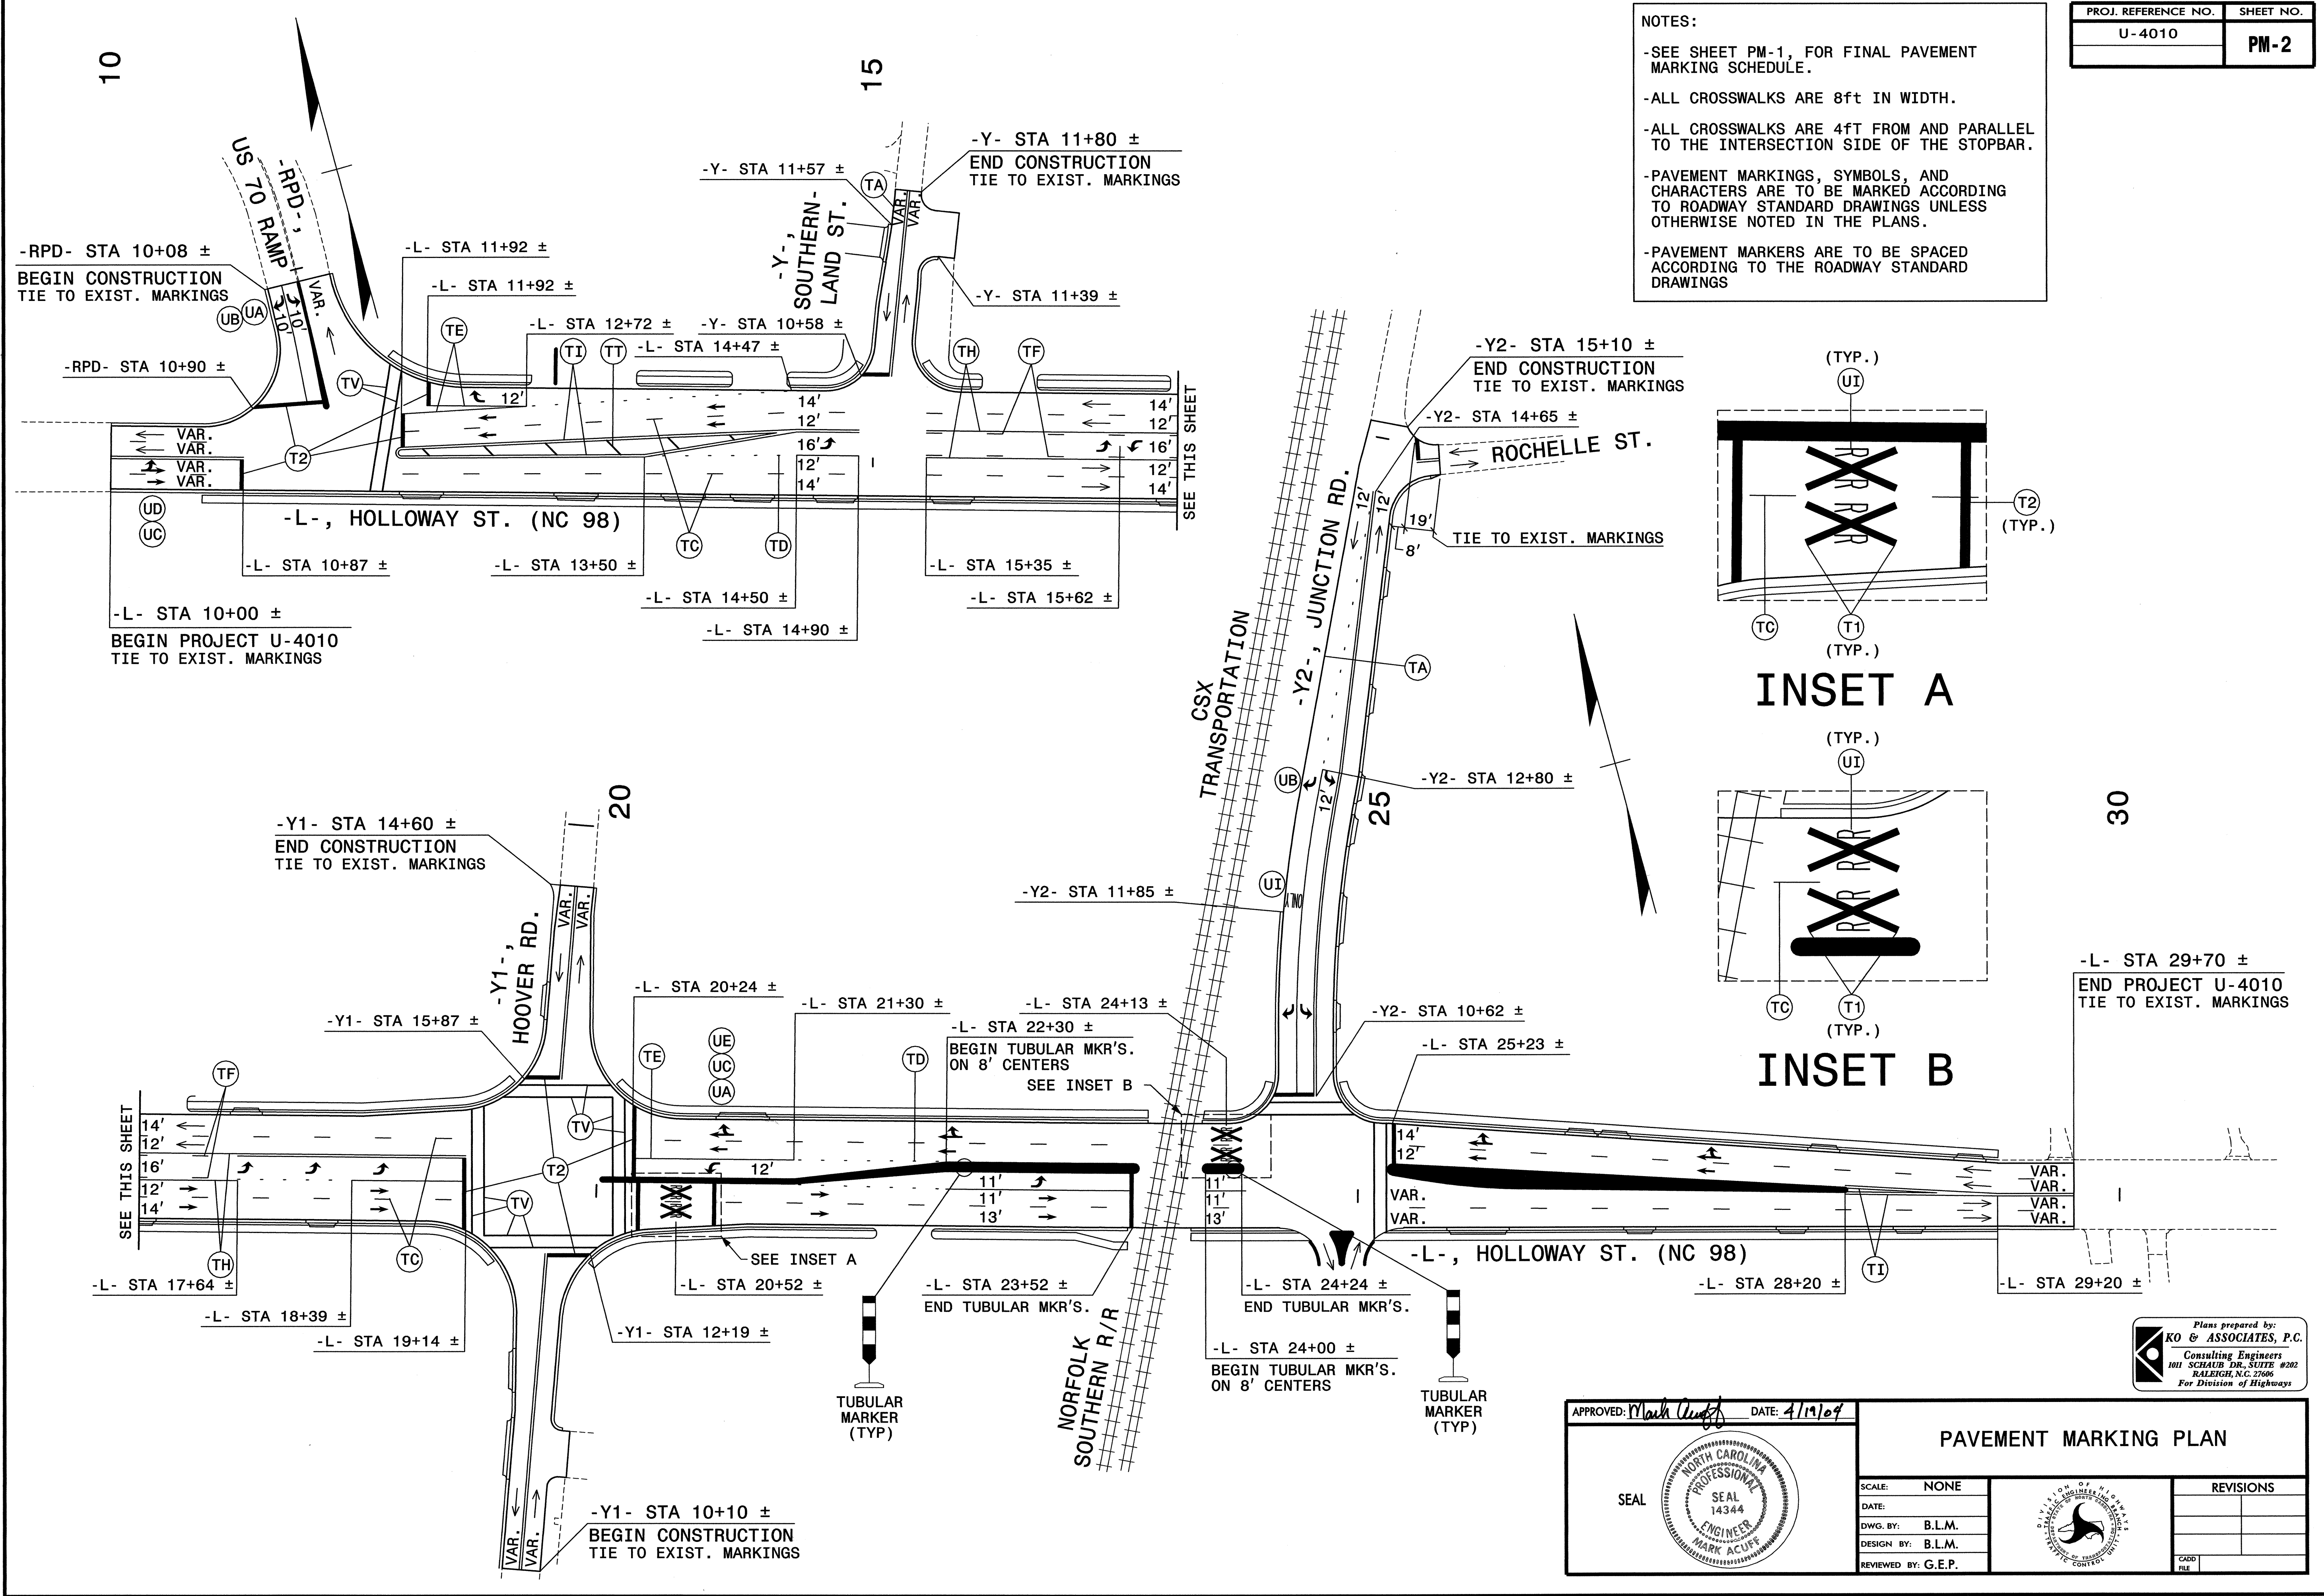

-L- STA 29+70 ±
END PROJECT U-4010
TIE TO EXIST. MARKINGS

DRAWING NO. U-4010-002 UNSEALED PLAN SHEET
 DATE: 04/19/2004 02:46:42 PM

APPROVED: *Mark Acuff* DATE: 4/19/04

SEAL

PAVEMENT MARKING PLAN		REVISIONS	
SCALE:	NONE		
DATE:			
DWG. BY:	B.L.M.		
DESIGN BY:	B.L.M.		
REVIEWED BY:	G.E.P.		

Plans prepared by:
KO & ASSOCIATES, P.C.
 Consulting Engineers
 1011 SCHAUH DR., SUITE #202
 RALEIGH, N.C. 27606
 For Division of Highways