
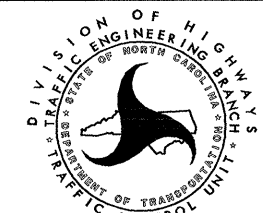


### FINAL PAVEMENT MARKING SCHEDULE

SYMBOL	DESCRIPTION	QUANTITY BREAKDOWN	PAY ITEM	TOTAL QUANTITY
<b>PAVEMENT MARKING LINES</b>				
TA	WHITE EDGELINE	325 LF	THERMOPLASTIC (4", 90 mils)	
			TOTAL	325 LF
TC	10 ft WHITE SKIP	786 LF	THERMOPLASTIC (4", 120 mils)	
TD	2 ft WHITE MINISKIP	98 LF		
TE	WHITE SOLID LANE LINE	681 LF		
TF	10' YELLOW SKIP	114 LF		
TH	YELLOW SINGLE CENTERLINE	458 LF		
TI	YELLOW DOUBLE CENTERLINE	3286 LF		
			TOTAL	5423 LF
			THERMOPLASTIC (8", 90 mils)	
TT	YELLOW DIAGONAL	53 LF		
			TOTAL	53 LF
			THERMOPLASTIC (8", 120 mils)	
TV	WHITE CROSSWALK LINE	1185 LF		
			TOTAL	1185 LF
			THERMOPLASTIC (16", 120 mils)	
T1	WHITE LINE FOR RAILROAD CROSSBUCK	172 LF		
			TOTAL	172 LF
			THERMOPLASTIC (24", 120 mils)	
T2	WHITE STOP BAR	402 LF		
			TOTAL	402 LF
<b>PAVEMENT MARKING SYMBOLS</b>				
			THERMOPLASTIC THICK SYMBOL (90 mils)	
UA	LEFT TURN ARROW	11 EA		
UB	RIGHT TURN ARROW	4 EA		
UC	STRAIGHT ARROW	17 EA		
UD	COMINATION STRAIGHT & LEFT TURN ARROW	1 EA		
UE	COMINATION STRAIGHT & RIGHT TURN ARROW	4 EA		
			TOTAL	37 EA
			THERMOPLASTIC THICK CHARACTER (120 mils)	
UI	ALPHANUMERIC CHARACTER	12 EA		
			TOTAL	12 EA
<b>PAVEMENT MARKERS</b>				
			PERMANENT RAISED	
MA	YELLOW & YELLOW	53 EA		
MB	CRYSTAL & RED	117 EA		
			TOTAL	170 EA

SEE ROADWAY STANDARD DRAWING NUMBERS 1205.01, 1205.02, 1205.04, 1205.05, 1205.07, 1205.08, 1205.09, 1205.11, 1250.01, 1251.01

Plans prepared by:  
**KO & ASSOCIATES, P.C.**  
Consulting Engineers  
100 SCHAEFFER DR., SUITE #202  
RALEIGH, N.C. 27606  
For Division of Highways

APPROVED: <i>Mark Acuff</i> DATE: 04/05/04 	<h3 style="margin: 0;">FINAL PAVEMENT MARKING SCHEDULE</h3>	<table border="1" style="width: 100%; border-collapse: collapse;"> <tr> <th colspan="2" style="text-align: center;">REVISIONS</th> </tr> <tr> <td style="width: 50%;"> </td> <td style="width: 50%;"> </td> </tr> <tr> <td> </td> <td> </td> </tr> <tr> <td> </td> <td> </td> </tr> </table>	REVISIONS							
REVISIONS										
SCALE: NONE DATE: DWG. BY: B.L.M. DESIGN BY: B.L.M. REVIEWED BY: G.E.P.		CADD FILE								