

# FIBER OPTIC CABLE

**Notes:**  
 Unused fibers left coiled and stored in splice tray.  
 Unused buffer tubes coiled and stored in splice tray.

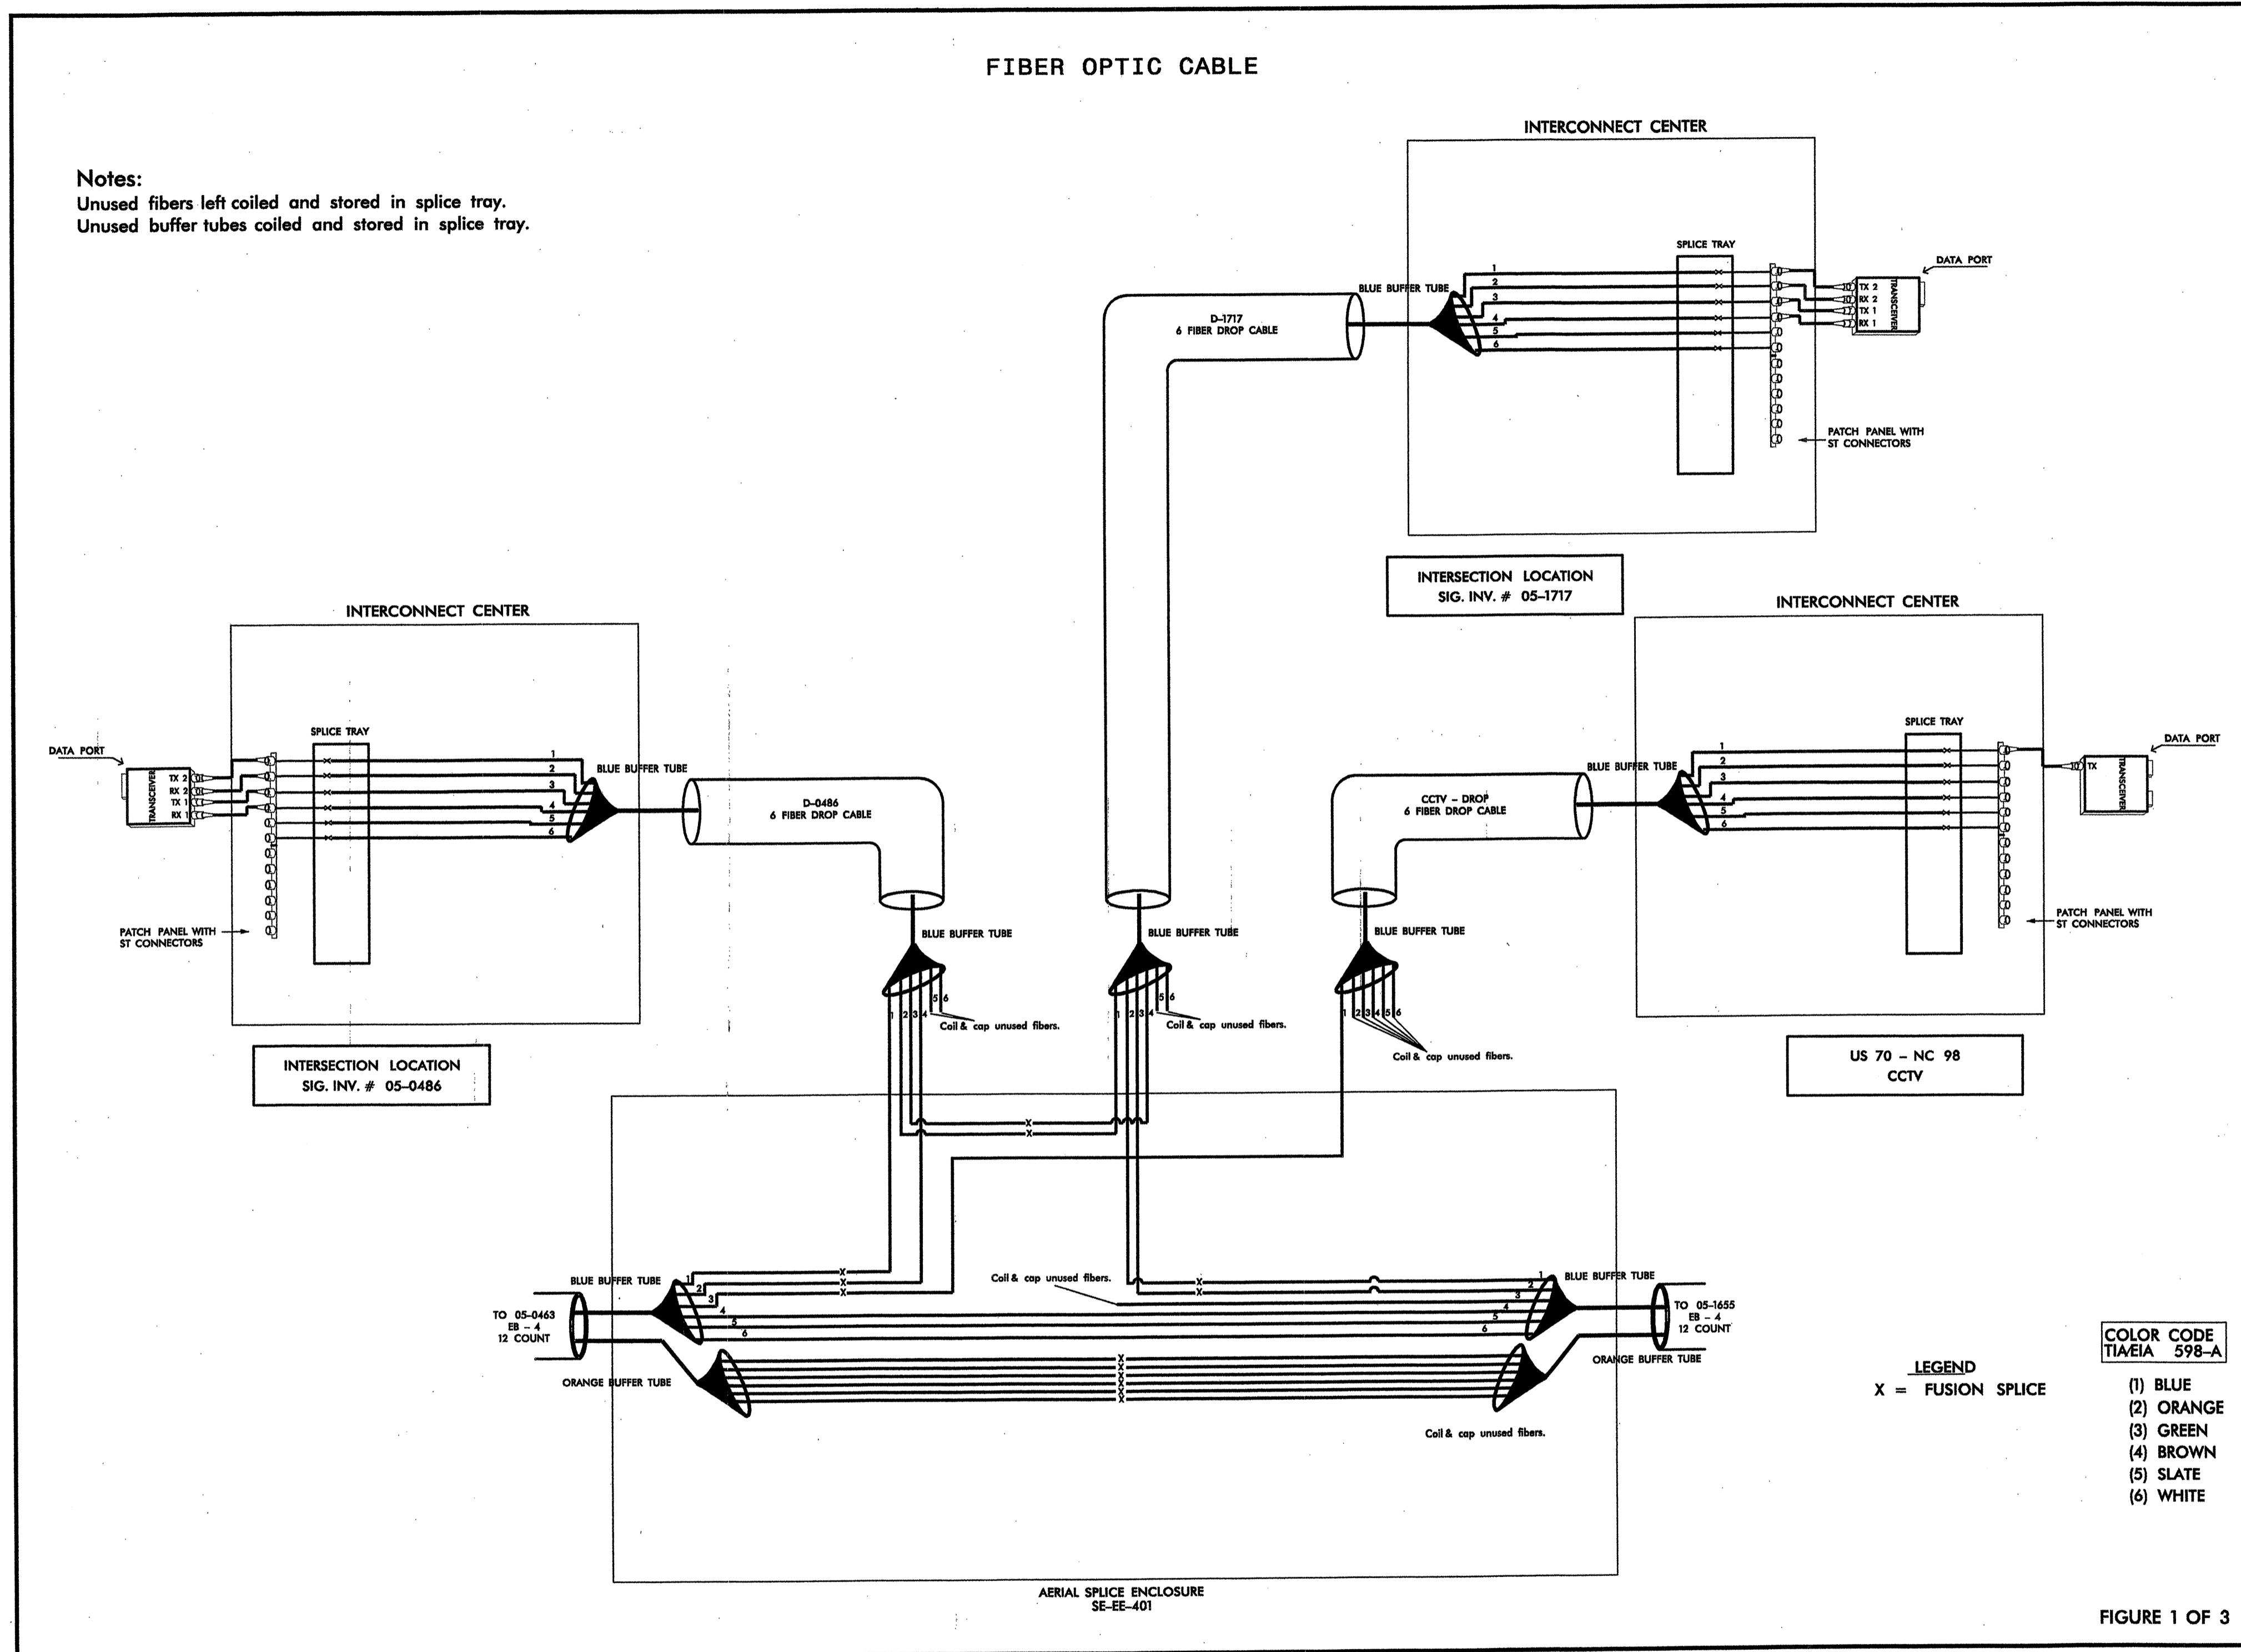


FIGURE 1 OF 3

Prepared for the Offices of:  222 N. McDowell St., Raleigh, NC 27603	<b>SPLICE PLAN</b>		SEAL NORTH CAROLINA PROFESSIONAL SEAL 023562 ENGINEER MARK DUNLOP
	DIVISION 5      DURHAM CO.      DURHAM		
PLAN DATE: FEB 2004	REVIEWED BY: MAK	PREPARED BY: MW      REVIEWED BY: MWD	
SCALE: NTS	REVISIONS	INIT.	DATE
SIGNATURE: <i>Mark Dunlop</i>		DATE: 2/4/04	
CADD FILE NAME			