


SHEET SIG. 26

MATCHLINE A

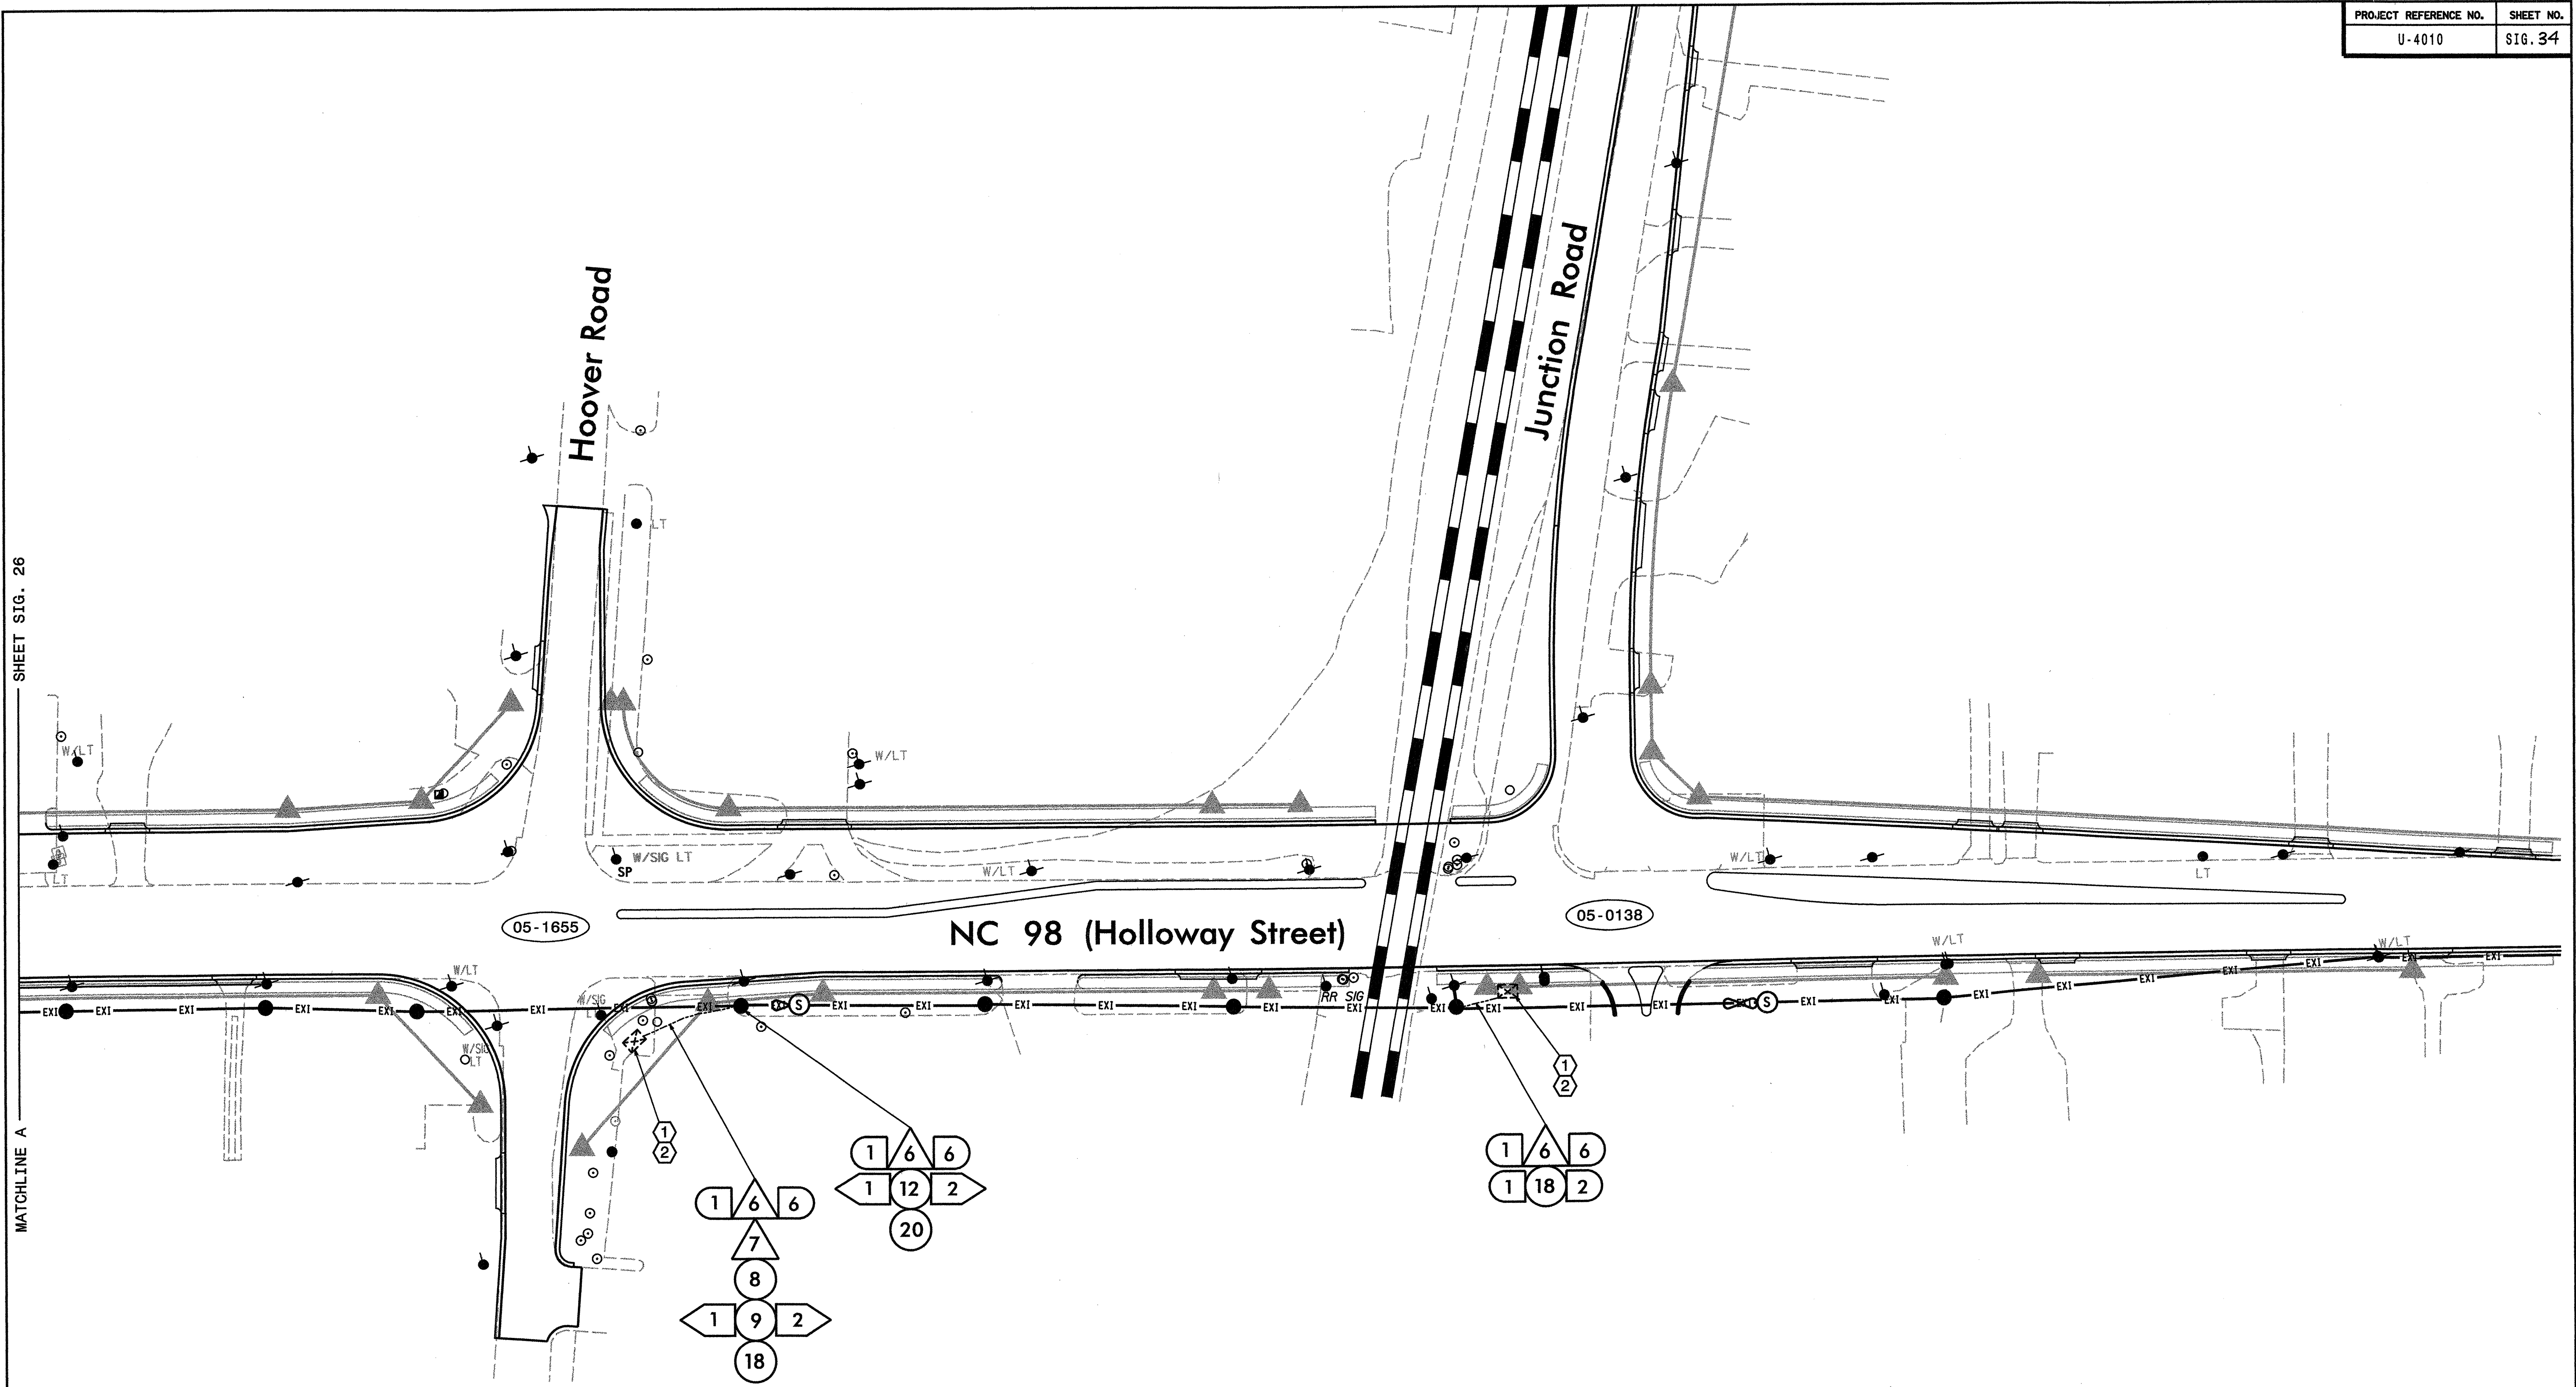

- ① Connect existing drop cable in same configuration in new cabinet.
- ② Bond tracer wire to equipment ground buss.

TEMPORARY SIGNAL - CONSTRUCTION PHASE I, II, & III

PLAN PREPARED IN THE OFFICE OF:
Kubilins
 TRANSPORTATION GROUP, INC.
 201 PRODUCTION DR.
 2ND FLOOR
 YORKTOWN, VA 23693
 PH: (757) 594-1419 FAX: (757) 594-9010

	COMMUNICATIONS CABLE LAYOUT NC 98 (HOLLOWAY STREET)									
	DIVISION 5 PLAN DATE: JAN. 2003 PREPARED BY: CED	DURHAM CO. REVIEWED BY: MAK REVIEWED BY:	DURHAM DATE:							
SCALE 	REVISIONS <table border="1"> <tr> <th>NO.</th> <th>DESCRIPTION</th> <th>INIT.</th> <th>DATE</th> </tr> <tr> <td> </td> <td> </td> <td> </td> <td> </td> </tr> </table>	NO.	DESCRIPTION	INIT.	DATE					SIGNATURE
NO.	DESCRIPTION	INIT.	DATE							