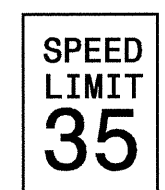
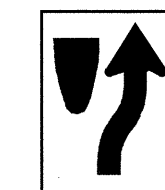
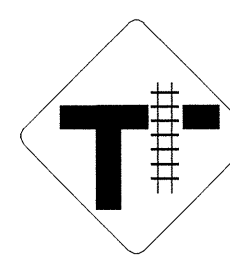
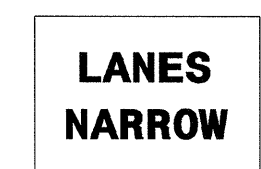
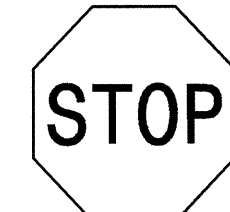


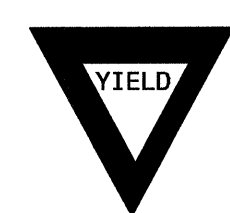


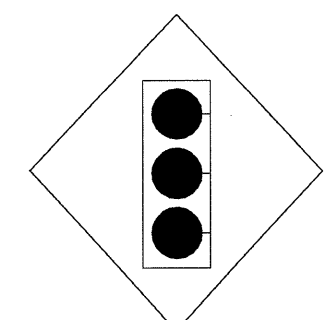


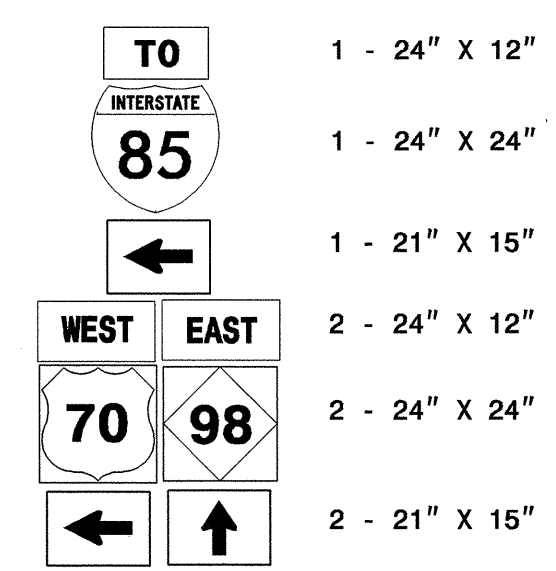
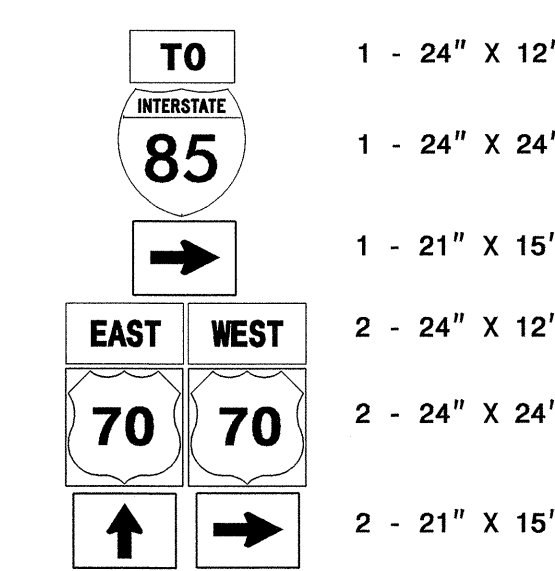
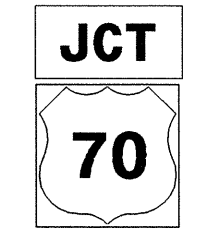
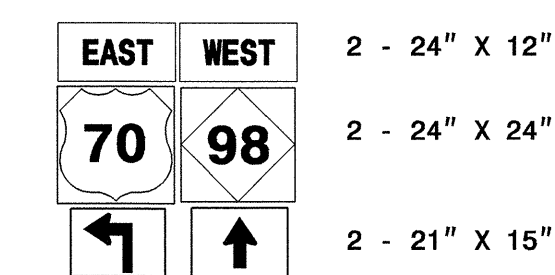
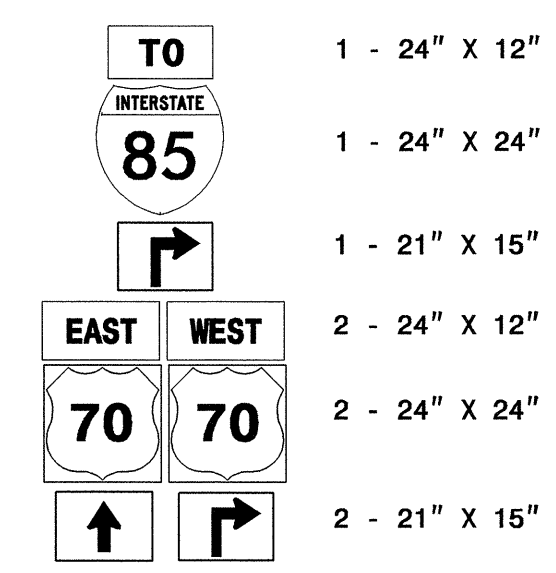
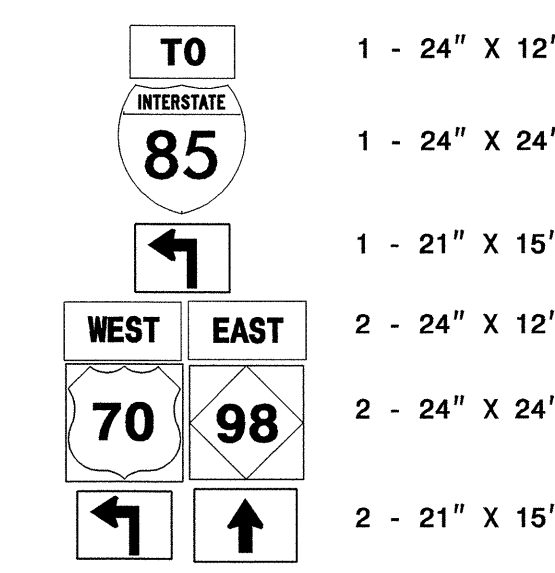


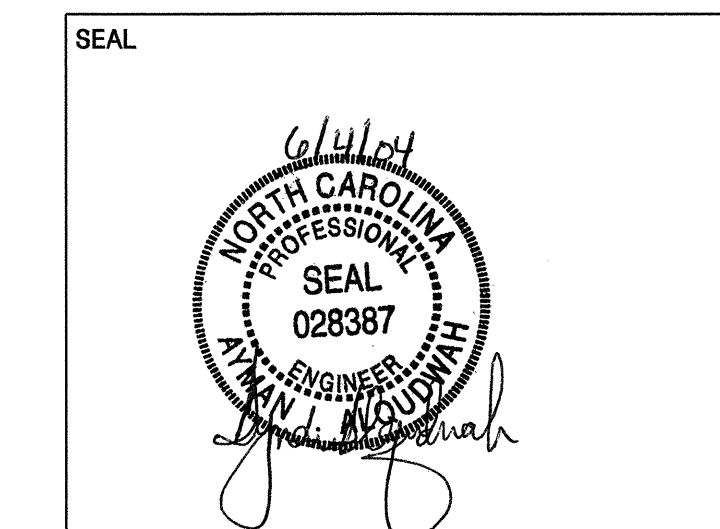
TYPE "E" SIGNS

| | | | |
|--|--|--|--|
| <p>403 QUANTITY REQ'D <u>7</u></p>  <p>24 X 30 R2-1</p> <p>ONE "U" POST PER SIGN</p> | <p>416 QUANTITY REQ'D <u>4</u></p>  <p>24 X 30 R4-7</p> <p>ONE "U" POST PER SIGN</p> | <p>461 QUANTITY REQ'D <u>1</u></p>  <p>36 X 36 W10-4</p> <p>ONE "U" POST PER SIGN</p> | <p>465 QUANTITY REQ'D <u>2</u></p>  <p>24 X 18</p> <p>TYPE IX FLUORESCENT YELLOW/GREEN SHEETING</p> <p>MOUNT BELOW SIGN 464 IN 2 INSTALLATION</p> |
| <p>409 QUANTITY REQ'D <u>2</u></p>  <p>30 X 30 R1-1</p> <p>ONE "U" POST PER SIGN</p> | <p>458 QUANTITY REQ'D <u>1</u></p>  <p>30 X 30 W14-2</p> <p>ONE "U" POST PER SIGN</p> | <p>462 QUANTITY REQ'D <u>1</u></p>  <p>24 X 24 R3-2</p> <p>MOUNT BELOW SIGN 412 IN 1 INSTALLATION</p> | |
| <p>412 QUANTITY REQ'D <u>1</u></p>  <p>36 X 36 X 36 R1-2</p> <p>ONE "U" POST PER SIGN</p> | <p>459 QUANTITY REQ'D <u>1</u></p>  <p>24 X 30 R10-7</p> <p>ONE "U" POST PER SIGN</p> | <p>463 QUANTITY REQ'D <u>4</u></p>  <p>30 X 30 W11-1</p> <p>TYPE IX FLUORESCENT YELLOW/GREEN SHEETING</p> <p>ONE "U" POST PER SIGN</p> | |
| <p>438 QUANTITY REQ'D <u>1</u></p>  <p>36 X 36 W3-3</p> <p>ONE "U" POST PER SIGN</p> | <p>460 QUANTITY REQ'D <u>2</u></p>  <p>36" DIA. W10-1</p> <p>ONE "U" POST PER SIGN</p> | <p>464 QUANTITY REQ'D <u>4</u></p>  <p>24 X 18 W16-1</p> <p>TYPE IX FLUORESCENT YELLOW/GREEN SHEETING</p> <p>MOUNT BELOW SIGN 463 IN 4 INSTALLATION</p> | |

TYPE "F" SIGNS

| | |
|---|---|
| <p>501</p>  <p>1 - 24" X 12" 1 - 24" X 24" 1 - 21" X 15" 2 - 24" X 12" 2 - 24" X 24" 2 - 21" X 15"</p> <p>MOUNTED ON TWO "U" POSTS</p> | <p>504</p>  <p>1 - 24" X 12" 1 - 24" X 24" 1 - 21" X 15" 2 - 24" X 12" 2 - 24" X 24" 2 - 21" X 15"</p> <p>MOUNTED ON TWO "U" POSTS</p> |
| <p>502</p>  <p>1 - 21" X 15" 1 - 24" X 24"</p> <p>MOUNTED ON ONE "U" POST</p> | <p>505</p>  <p>2 - 24" X 12" 2 - 24" X 24" 2 - 21" X 15"</p> <p>MOUNTED ON TWO "U" POSTS</p> |
| <p>503</p>  <p>1 - 24" X 12" 1 - 24" X 24" 1 - 21" X 15" 2 - 24" X 12" 2 - 24" X 24" 2 - 21" X 15"</p> <p>MOUNTED ON TWO "U" POSTS</p> | <p>506</p>  <p>1 - 24" X 12" 1 - 24" X 24" 1 - 21" X 15" 2 - 24" X 12" 2 - 24" X 24" 2 - 21" X 15"</p> <p>MOUNTED ON TWO "U" POSTS</p> |

NOTE: THIS DRAWING IS DIMENSIONED IN INCHES UNLESS OTHERWISE DEPICTED WITHIN THE DRAWING.



TYPE "E" & "F" SIGNS