

SIGN NUMBER: 304
TYPE: D
QUANTITY: 1
SIGN WIDTH: 4'-0"
HEIGHT: 1'-0"
TOTAL AREA: 4.0 Sq.Ft.
BORDER TYPE: FLUSH
RECESS: 0"
WIDTH: 0.75"
RADII: 1.5"
NO. Z BARS: 1
LENGTH: 1'-0"

BACKG COLOR: Brown
COPY COLOR: White

SYMBOL	X	Y	WID	HT

DESIGN BY: S. JOHNS
PROJECT ID: U-4010
CHECKED BY: M. EATON
DIV: 5
STD #: 150
DATE: Mar 09,2004

USE NOTES: 4
1. Legend and border shall be direct applied Type III reflective sheeting.
2. Legend and border shall be direct applied non-reflective sheeting.
3. Shields shall be Type III reflective sheeting on 0.032" (0.8mm) aluminum and demountable.
4. Background shall be Type III reflective sheeting.
5. Background shall be Type I reflective sheeting.
6. Center arrow(s) vertically on sign.
7. Bottom panel shall be yellow Type III sheeting. Legend shall be direct applied black non-reflective sheeting. Yellow panel is:

LETTER POSITIONS

Letter spacings are to start of next letter

Series/Size	Text Length
D6	34.3

Spacing Factor is 1 unless specified otherwise

FILENAME: U NORTH CAROLINA D.O.T. SIGN DETAIL

SIGN NUMBER: 305
TYPE: D
QUANTITY: 1
SIGN WIDTH: 6'-6"
HEIGHT: 2'-6"
TOTAL AREA: 16.3 Sq.Ft.
BORDER TYPE: FLUSH
RECESS: 0"
WIDTH: 0.75"
RADII: 3"
NO. Z BARS: 1
LENGTH: 2'-6"

BACKG COLOR: Green
COPY COLOR: White

SYMBOL	X	Y	WID	HT
ARUP	16.6	17.4	6	10
ARUP	61.3	4.6	6	10

DESIGN BY: S. JOHNS
PROJECT ID: U-4010
CHECKED BY: M. EATON
DIV: 5
STD #: 150
DATE: Mar 09,2004

USE NOTES: 1, 4, 6
1. Legend and border shall be direct applied Type III reflective sheeting.
2. Legend and border shall be direct applied non-reflective sheeting.
3. Shields shall be Type III reflective sheeting on 0.032" (0.8mm) aluminum and demountable.
4. Background shall be Type III reflective sheeting.
5. Background shall be Type I reflective sheeting.
6. Center arrow(s) vertically on sign.
7. Bottom panel shall be yellow Type III sheeting. Legend shall be direct applied black non-reflective sheeting. Yellow panel is:

LETTER POSITIONS

Letter spacings are to start of next letter

Series/Size	Text Length
D6	32.8
D6	48.7

Spacing Factor is 1 unless specified otherwise

FILENAME: U NORTH CAROLINA D.O.T. SIGN DETAIL

SIGN NUMBER: 306
TYPE: D
QUANTITY: 1
SIGN WIDTH: 7'-6"
HEIGHT: 2'-0"
TOTAL AREA: 15.0 Sq.Ft.
BORDER TYPE: FLUSH
RECESS: 0"
WIDTH: 0.75"
RADII: 3"
NO. Z BARS: 1
LENGTH: 2'-0"

BACKG COLOR: Green
COPY COLOR: White

SYMBOL	X	Y	WID	HT

DESIGN BY: S. JOHNS
PROJECT ID: U-4010
CHECKED BY: M. EATON
DIV: 5
STD #: 201
DATE: Mar 09,2004

USE NOTES: 1, 4
1. Legend and border shall be direct applied Type III reflective sheeting.
2. Legend and border shall be direct applied non-reflective sheeting.
3. Shields shall be Type III reflective sheeting on 0.032" (0.8mm) aluminum and demountable.
4. Background shall be Type III reflective sheeting.
5. Background shall be Type I reflective sheeting.
6. Center arrow(s) vertically on sign.
7. Bottom panel shall be yellow Type III sheeting. Legend shall be direct applied black non-reflective sheeting. Yellow panel is:


LETTER POSITIONS

Letter spacings are to start of next letter

Series/Size	Text Length
D6	7
D6	56.2
D6	9.2
D6	20.4

Spacing Factor is 1 unless specified otherwise

FILENAME: U NORTH CAROLINA D.O.T. SIGN DETAIL

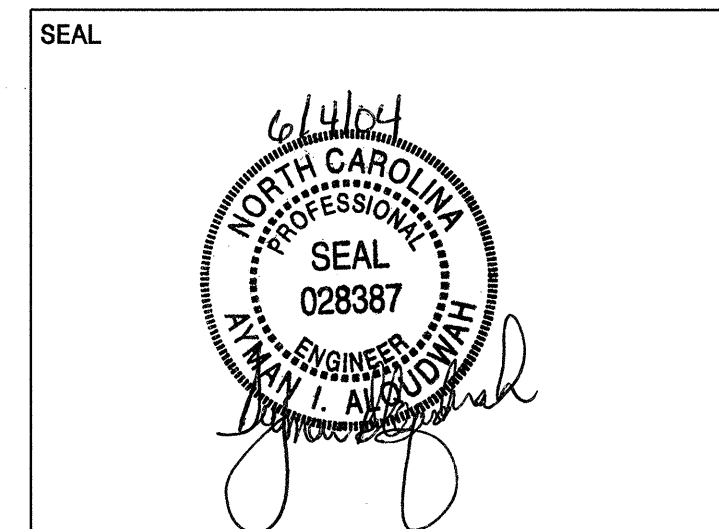

TYPE "D" SIGN DESIGNS