

SIGN NUMBER: 301 TYPE: D BACKG COLOR: Green COPY COLOR: White QUANTITY: 1 SIGN WIDTH: 7'-0" HEIGHT: 2'-6" TOTAL AREA: 17.5 Sq.Ft. BORDER TYPE: FLUSH RECESS: 0" WIDTH: 0.75" RADII: 3" NO. Z BARS: MAT'L: 0.125" (3.2 mm) ALUMINUM LENGTH:

SYMBOL	X	Y	WID	HT
ARUP	7.9	17.4	6	10
ARUP	9.7	4.6	6	10

DESIGN BY: S. JOHNS CHECKED BY: M. EATON STD #: 150 PROJECT ID: U-4010 DIV: 5 DATE: Mar 09, 2004

BORDER R=3" TH=0.75" 84" x 30"

USE NOTES: 1, 4, 6
 1. Legend and border shall be direct applied Type III reflective sheeting.
 2. Legend and border shall be direct applied non-reflective sheeting.
 3. Shields shall be Type III reflective sheeting on 0.032" (0.8mm) aluminum and demountable.
 4. Background shall be Type III reflective sheeting.
 5. Background shall be Type I reflective sheeting.
 6. Center arrow(s) vertically on sign.
 7. Bottom panel shall be yellow Type III sheeting. Legend shall be direct applied black non-reflective sheeting. Yellow panel is:

LETTER POSITIONS

Letter spacings are to start of next letter

Series/Size	Text	Length
D6	W A K E F O R E S T	56.2
D6	B U R L I N G T O N	48.7

Spacing Factor is 1 unless specified otherwise

FILENAME: U NORTH CAROLINA D.O.T. SIGN DETAIL

SIGN NUMBER: 302 TYPE: D BACKG COLOR: Green COPY COLOR: White QUANTITY: 1 SIGN WIDTH: 7'-0" HEIGHT: 1'-4" TOTAL AREA: 9.3 Sq.Ft. BORDER TYPE: FLUSH RECESS: 0" WIDTH: 0.75" RADII: 3" NO. Z BARS: MAT'L: 0.125" (3.2 mm) ALUMINUM LENGTH:

SYMBOL	X	Y	WID	HT
ARUP	65.9	5	6	10

DESIGN BY: S. JOHNS CHECKED BY: M. EATON STD #: PROJECT ID: U-4010 DIV: 5 DATE: Mar 09, 2004

BORDER R=3" TH=0.75" 84" x 16"

USE NOTES: 1, 4, 6
 1. Legend and border shall be direct applied Type III reflective sheeting.
 2. Legend and border shall be direct applied non-reflective sheeting.
 3. Shields shall be Type III reflective sheeting on 0.032" (0.8mm) aluminum and demountable.
 4. Background shall be Type III reflective sheeting.
 5. Background shall be Type I reflective sheeting.
 6. Center arrow(s) vertically on sign.
 7. Bottom panel shall be yellow Type III sheeting. Legend shall be direct applied black non-reflective sheeting. Yellow panel is:

LETTER POSITIONS

Letter spacings are to start of next letter

Series/Size	Text	Length
D6	P O S T O F F I C E	51.9

Spacing Factor is 1 unless specified otherwise

FILENAME: U NORTH CAROLINA D.O.T. SIGN DETAIL

SIGN NUMBER: 303 TYPE: D BACKG COLOR: Brown COPY COLOR: White QUANTITY: 1 SIGN WIDTH: 5'-6" HEIGHT: 3'-0" TOTAL AREA: 16.5 Sq.Ft. BORDER TYPE: FLUSH RECESS: 0" WIDTH: 0.75" RADII: 3" NO. Z BARS: MAT'L: 0.125" (3.2 mm) ALUMINUM LENGTH:

SYMBOL	X	Y	WID	HT
ARUP	7.2	5	6	10

DESIGN BY: S. JOHNS CHECKED BY: M. EATON STD #: PROJECT ID: U-4010 DIV: 5 DATE: Mar 09, 2004

BORDER R=3" TH=0.75" 66" x 36"

USE NOTES: 1, 4, 6
 1. Legend and border shall be direct applied Type III reflective sheeting.
 2. Legend and border shall be direct applied non-reflective sheeting.
 3. Shields shall be Type III reflective sheeting on 0.032" (0.8mm) aluminum and demountable.
 4. Background shall be Type III reflective sheeting.
 5. Background shall be Type I reflective sheeting.
 6. Center arrow(s) vertically on sign.
 7. Bottom panel shall be yellow Type III sheeting. Legend shall be direct applied black non-reflective sheeting. Yellow panel is:


LETTER POSITIONS

Letter spacings are to start of next letter

Series/Size	Text	Length
D6	F A L L S L A K E	49.3
D6	I N F O C E N T E R	51.6
D6	1 1 M I L E S	33.9

Spacing Factor is 1 unless specified otherwise

FILENAME: U NORTH CAROLINA D.O.T. SIGN DETAIL

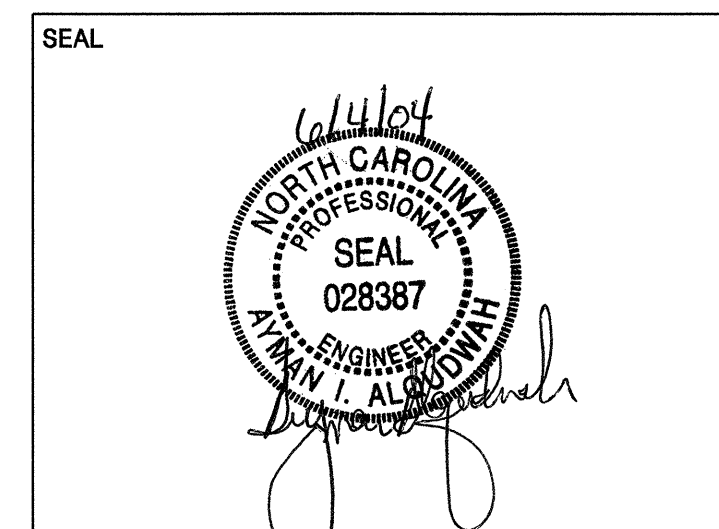

TYPE "D" SIGN DESIGNS