
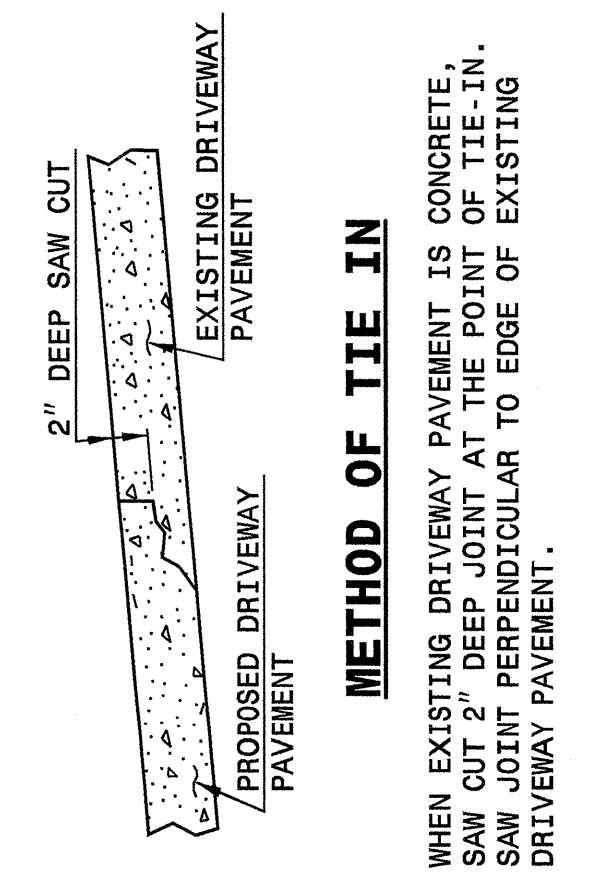
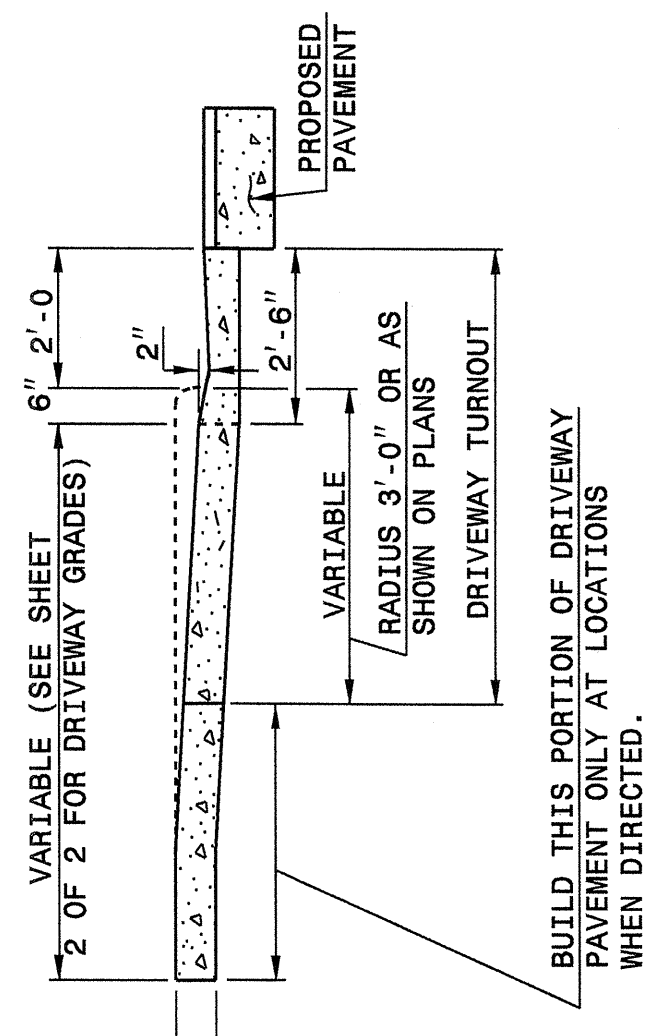


STATE OF NORTH CAROLINA DEPT. OF TRANSPORTATION DIVISION OF HIGHWAYS RALEIGH, N.C.

ENGLISH DETAIL DRAWING FOR DRIVEWAY TURNOUT RADIUS TYPE

SHEET 1 OF 2 **848D02**

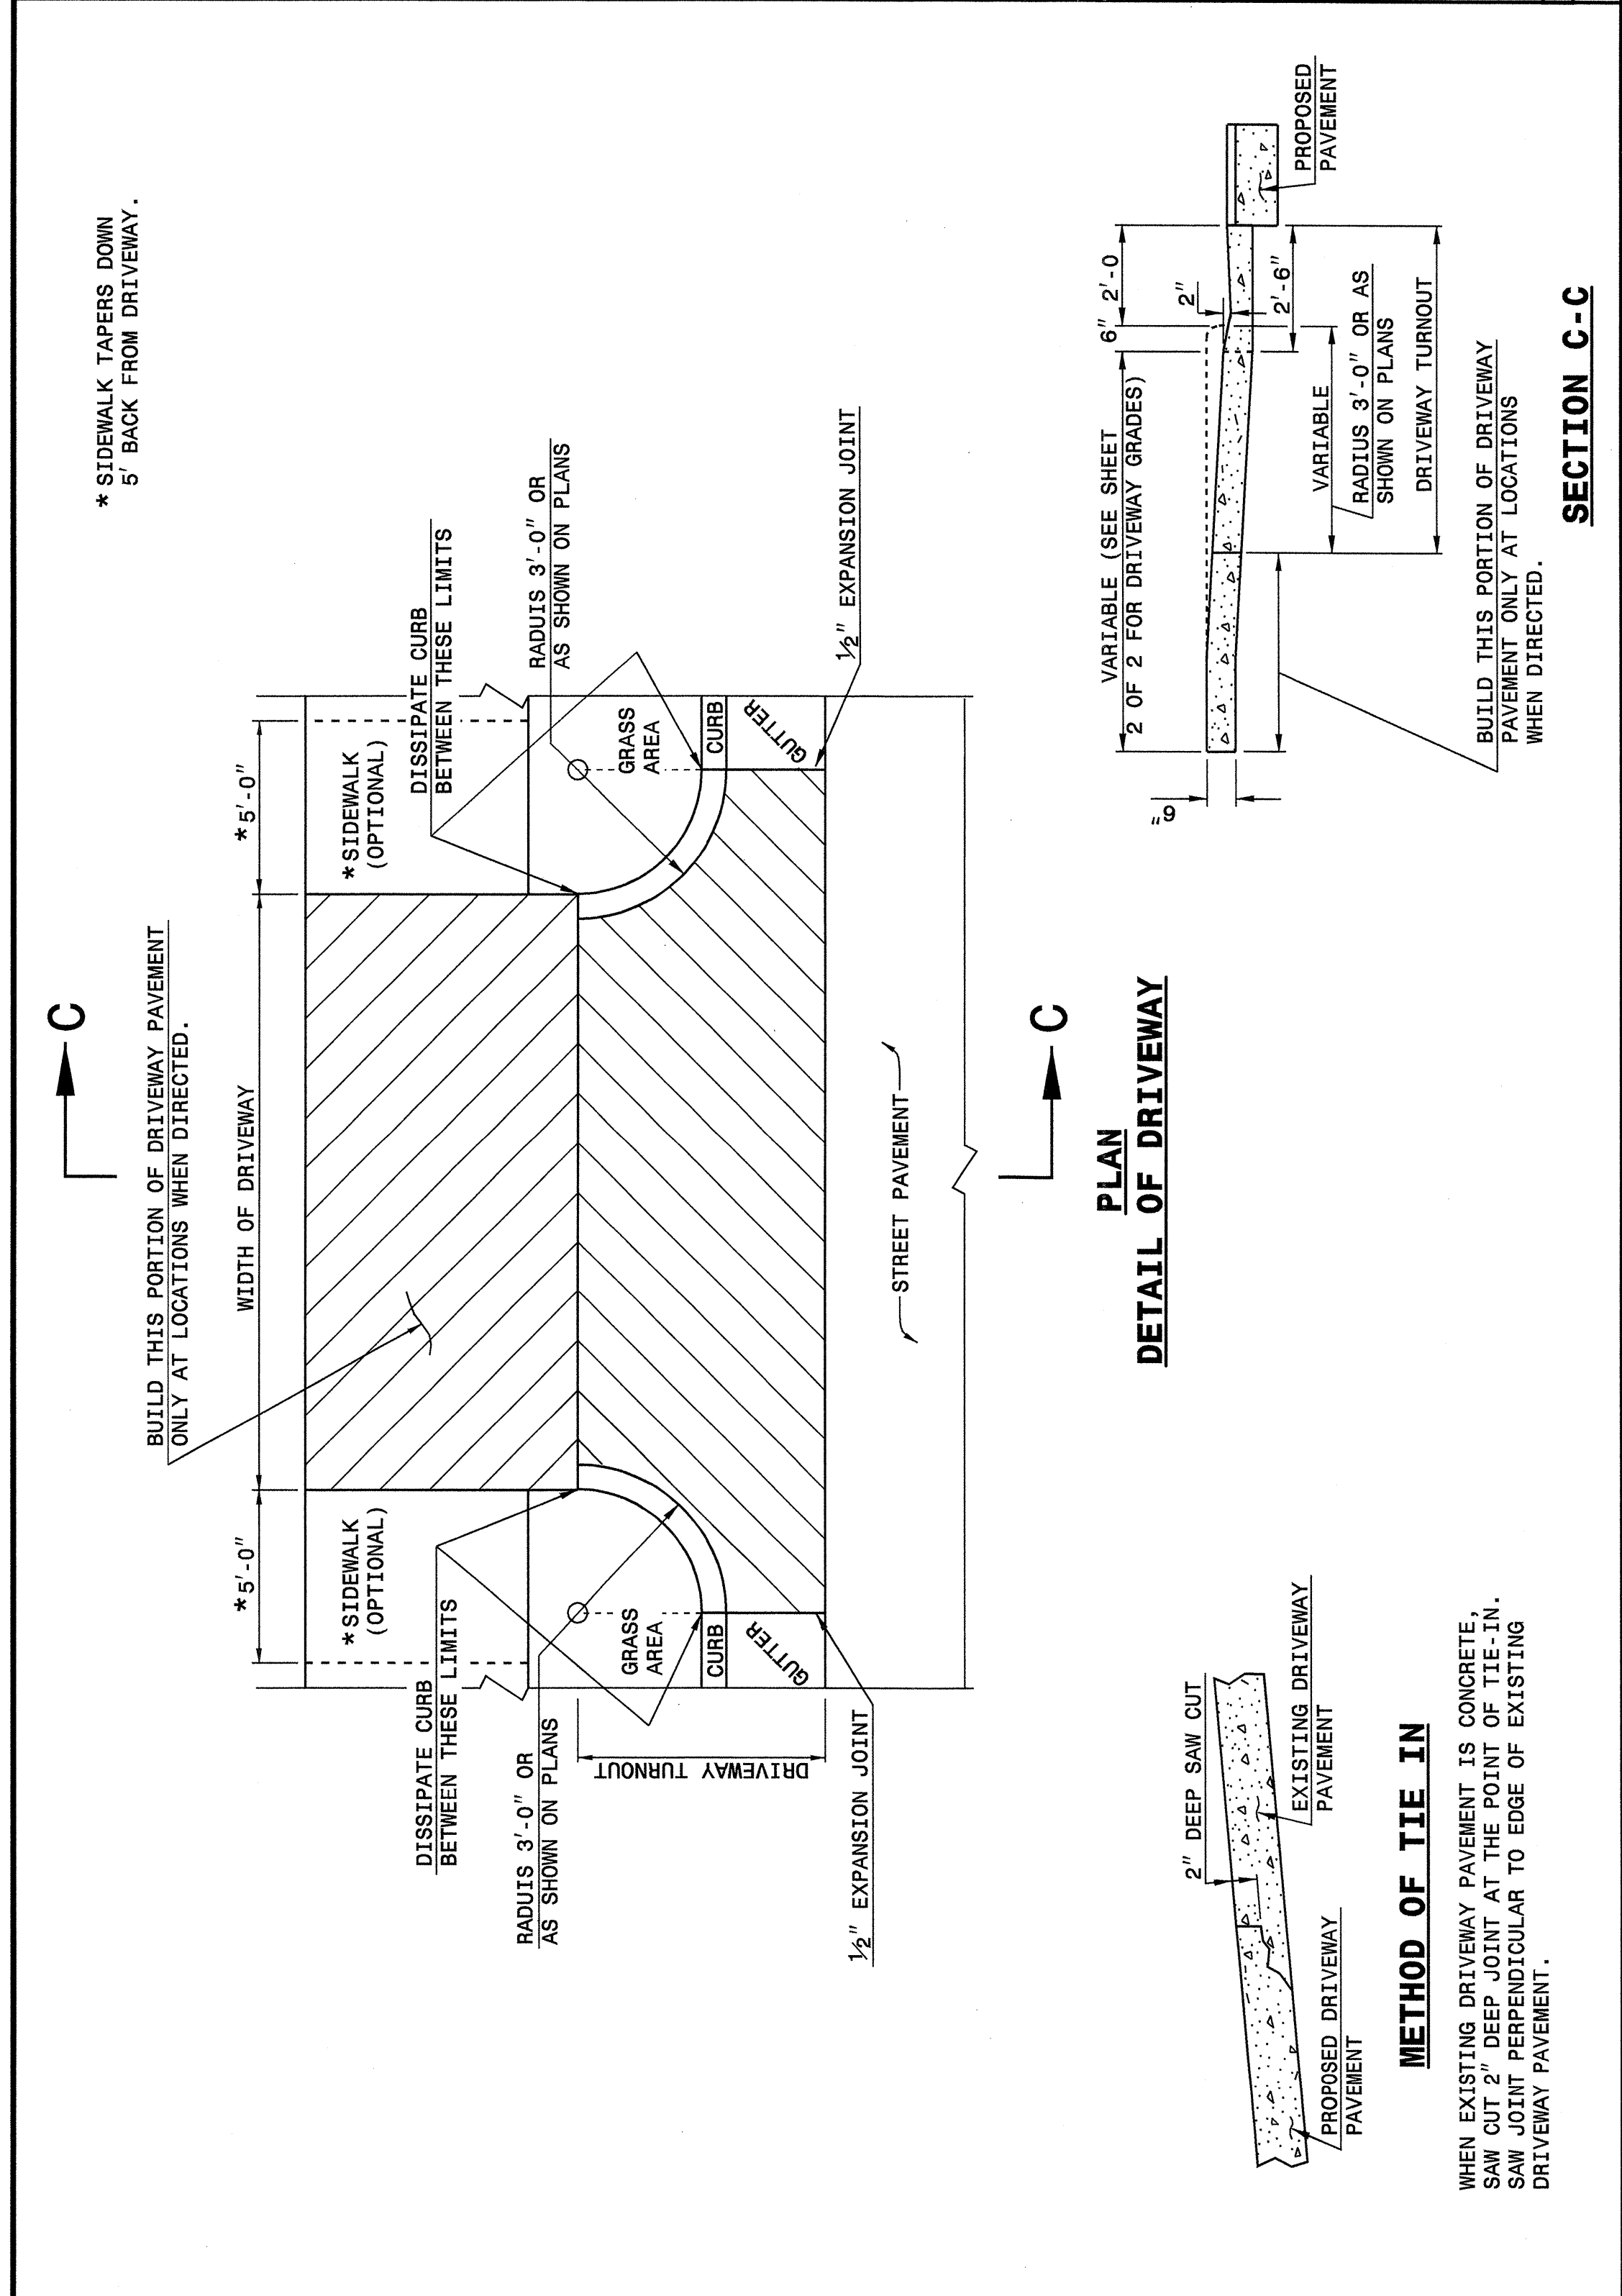

STATE OF NORTH CAROLINA DEPT. OF TRANSPORTATION DIVISION OF HIGHWAYS RALEIGH, N.C.


ENGLISH DETAIL DRAWING FOR DRIVEWAY TURNOUT RADIUS TYPE

SHEET 1 OF 2 **848D02**

STATE OF NORTH CAROLINA DEPT. OF TRANSPORTATION DIVISION OF HIGHWAYS RALEIGH, N.C.

ENGLISH DETAIL DRAWING FOR DRIVEWAY TURNOUT DRIVEWAY GRADES

SHEET 2 OF 2 **848D02**

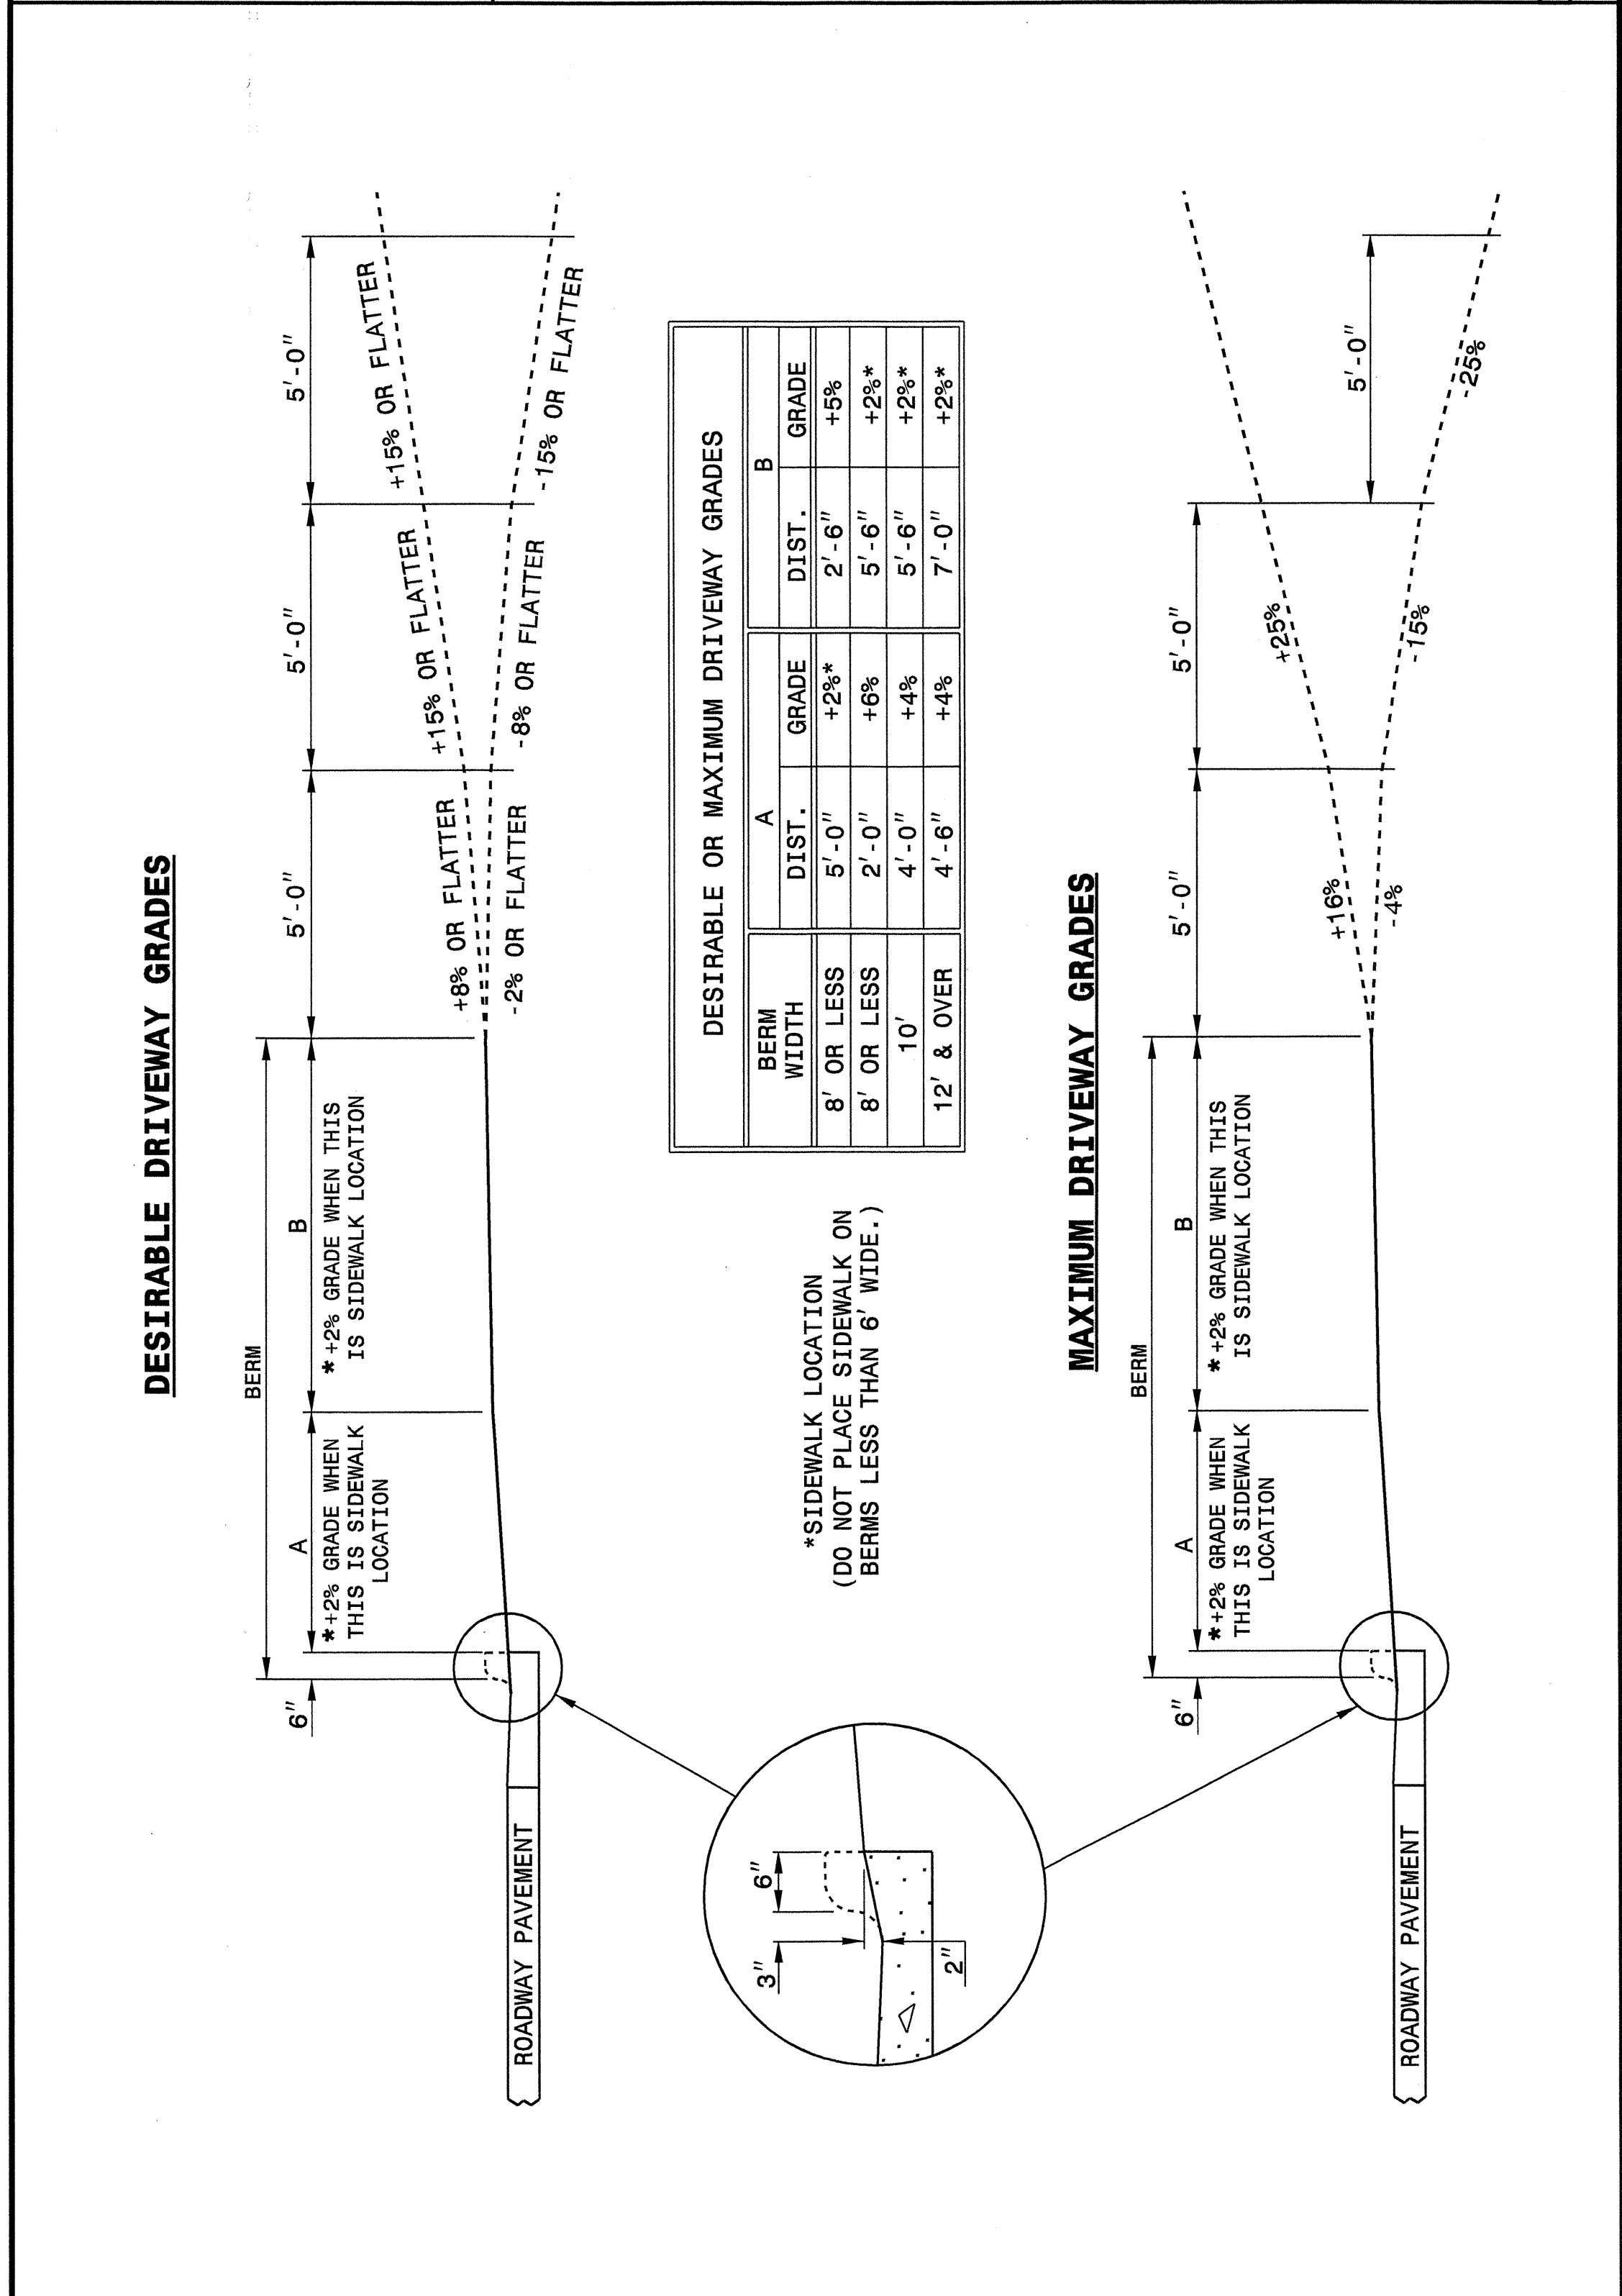

Professional Engineer Seal for Joe B. Hawkinson, License No. 022966, dated 5/13/04.

DESIGN SERVICES UNIT
STANDARDS AND SPECIAL DESIGN
Office 919-250-4128 FAX 919-250-4119

SEE PLATE FOR TITLE

ORIGINAL BY: 2002 STD. 848.02 DATE: 03-27-03
 MODIFIED BY: E. E. WARD DATE: 10-22-03
 CHECKED BY: [Signature] DATE: 10-22-03
 FILE SPEC.: /usr/stds/02totdata2/eng/lish/84802/848d02.dgn

14-OCT-2005 09:45
 I:\Special Details\stds 02\stds to Special Details\eng\lish\84802_0848d02.dgn
 entwarj HT 10:51:50